



SITE PLAN  
SCALE: 1:1000



- LEGEND:
- RAIN WATER LEADER
  - WATERCOURSE
  - BRUSH LINE
  - GRAVEL DRIVEWAY/PARKING
  - BERM
  - SILT BARRIER
- NOTES:
1. THIS SITE SKETCH IS NOT A PLAN SURVEY. INFORMATION FOR THE SKETCH WAS DERIVED FROM ORIGINAL SURVEY, MATHEWS, CAMERON, HEYWOOD, KERRY T, HOME SURVEYING LTD, FILE #SC-2014-127
  2. ALL LOCATIONS TO BE CONFIRMED BEFORE CONSTRUCTION.
  3. EXISTING SHED TO BE REMOVED
  4. PROPOSED STORAGE BUILDING 17.1m x 9.1m (56'x30') 155.6m<sup>2</sup> SEE JV HOME DESIGN DWG PACKAGE FOR DETAILS
  5. FOR RE-PLANTING DETAILS REFER TO LANDSCAPE PLAN DWG No 081521-1-P
  6. SILT BARRIER TO BE INSTALLED PRIOR TO CONSTRUCTION, MAINTAINED DURING CONSTRUCTION & REMOVED UPON CONSTRUCTION COMPLETION

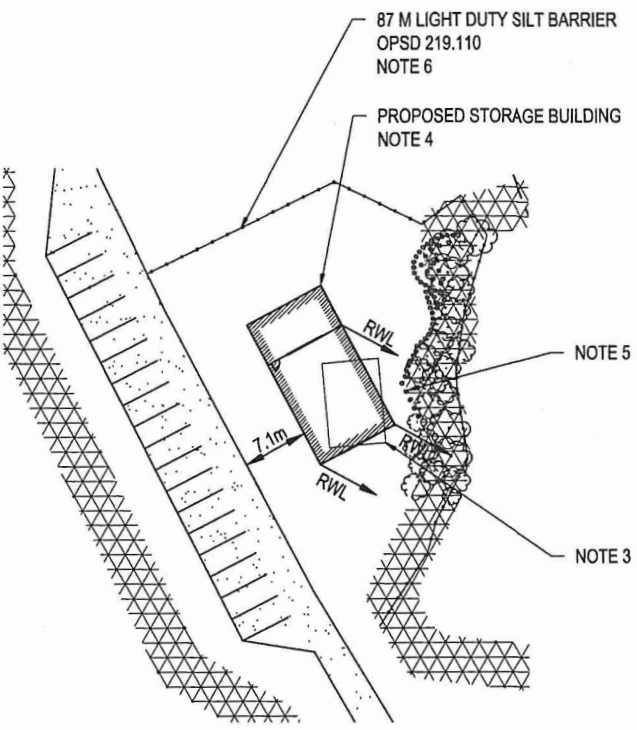

PROPOSED BUILDING & PLANTING- DETAIL  
SCALE: 1:500

 

B	2021-06-30	ISSUED FOR PERMIT
A	2021-05-14	ISSUED FOR PERMIT
REV	DATE	DESCRIPTION
N.S.G.C. 5138 4th CONCESSION ST ANNS, ON LOR 2JO		
SITE PLAN CON 4 PT LOT 15		
DATE: APRIL 30, 2021		
DWG No. NRSGC-SK-001		
SHEET 1 OF 1		