


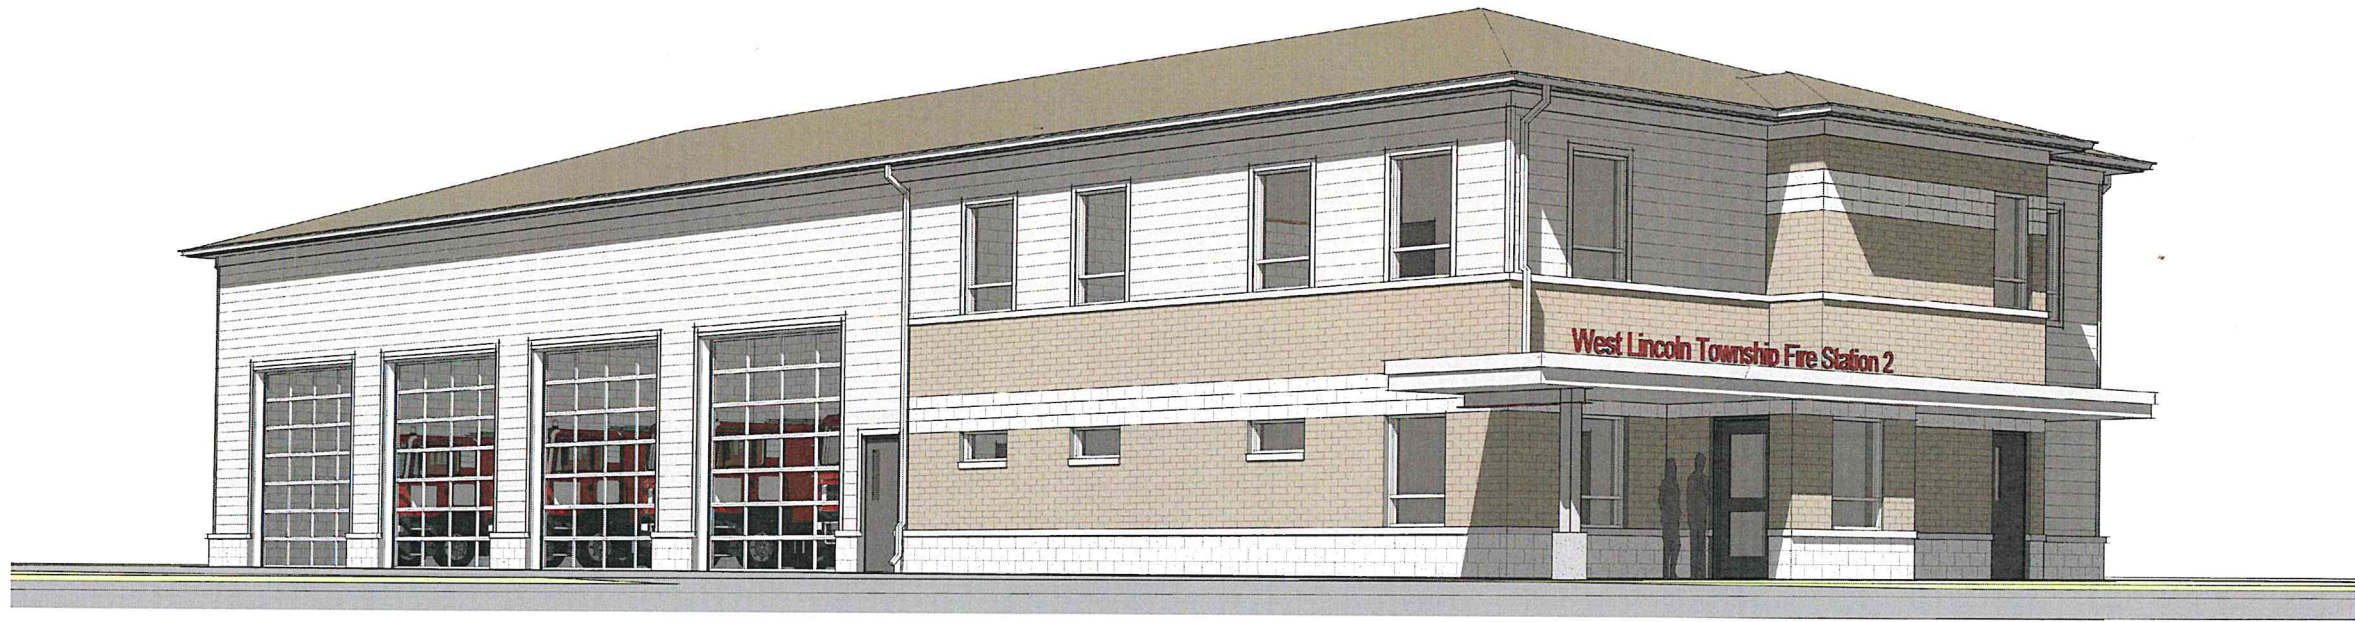


South West Perspective




South Perspective

RAIMONDO + ASSOCIATES ARCHITECTS INC. 4887 Oakes Street, Suite 2, West Lincoln, Ontario, L2E 2L9 TEL: 905.337.4441 FAX: 905.337.4442 EMAIL: mail@ramondosarchitects.com	
Township Of West Lincoln New Fire Station, Smithville, Ontario 6835 Silver Street, Regional Road 65	
Isometric / Perspectives	
DRAWN BY: _____ DATE: 2022-01-31 11:02:46 AM SCALE: _____ PROJECT NO.: 20-128 CHECKED: _____	RUN: _____ 20-128 Checker
DO NOT SCALE DRAWINGS. REPORT ALL DISCREPANCIES TO THE ARCHITECT IMMEDIATELY. THESE DRAWINGS ARE THE PROPERTY OF THE ARCHITECT AND ARE NOT TO BE REPRODUCED OR COPIED IN ANY MANNER WITHOUT THE WRITTEN PERMISSION OF THE ARCHITECT. THESE DRAWINGS ARE NOT VALID FOR CONSTRUCTION UNTIL SEALED AND SIGNED BY THE ARCHITECT. DO NOT SCALE DRAWINGS. REPORT ALL DISCREPANCIES TO THE ARCHITECT IMMEDIATELY. THESE DRAWINGS ARE THE PROPERTY OF THE ARCHITECT AND ARE NOT TO BE REPRODUCED OR COPIED IN ANY MANNER WITHOUT THE WRITTEN PERMISSION OF THE ARCHITECT. THESE DRAWINGS ARE NOT VALID FOR CONSTRUCTION UNTIL SEALED AND SIGNED BY THE ARCHITECT.	
A3-200	

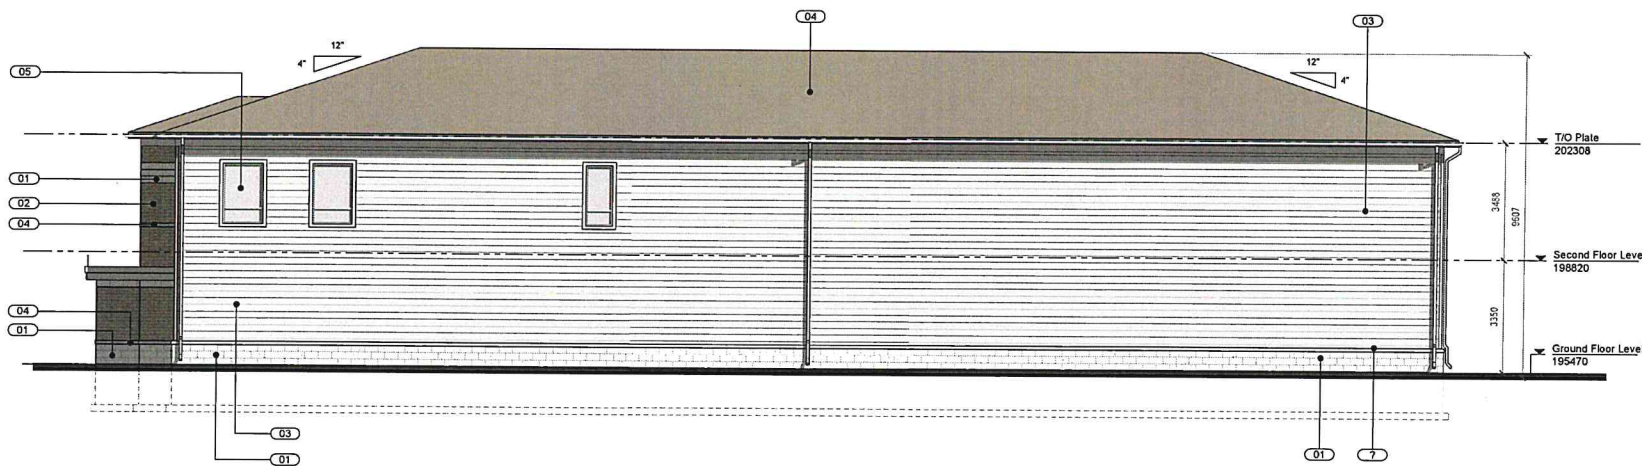


Elevation - East
scale: 1:100

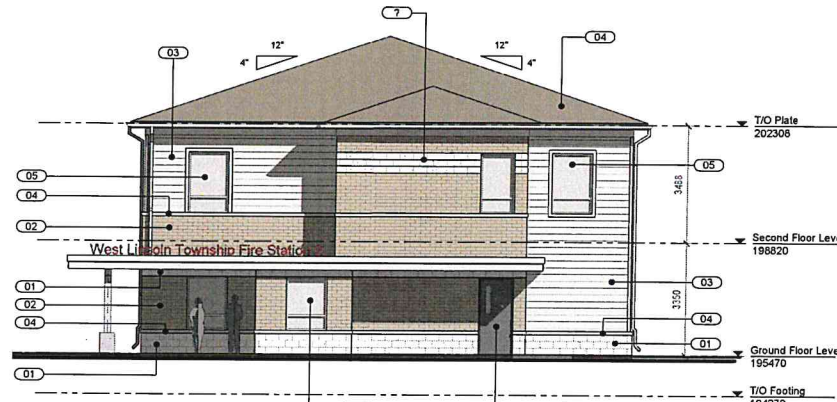


Elevation - South
scale: 1:100

MATERIAL LEGEND

- 01 Architectural Concrete Block facing
- 02 Clay Brick Facing
- 03 Prefinished Vertical Metal Siding c/w all trims and flashings
- 04 Precast Concrete Sill/Accent Band
- 05 Insul-Glass units in Anodized Alum Frames
- 06 Alum and Glass Overhead Doors
- 07 Insulated Steel Door and Frame
- 08 Galvanized Steel Column and Beam
- 09 Concrete Pier - Architectural Finish
- 10 Prefinished Metal Flashings, Fascias Gutters and Downspouts

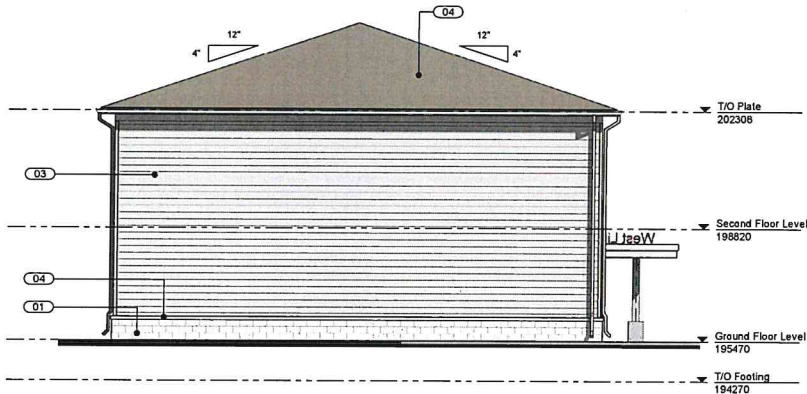

Elevation - North
scale: 1:100

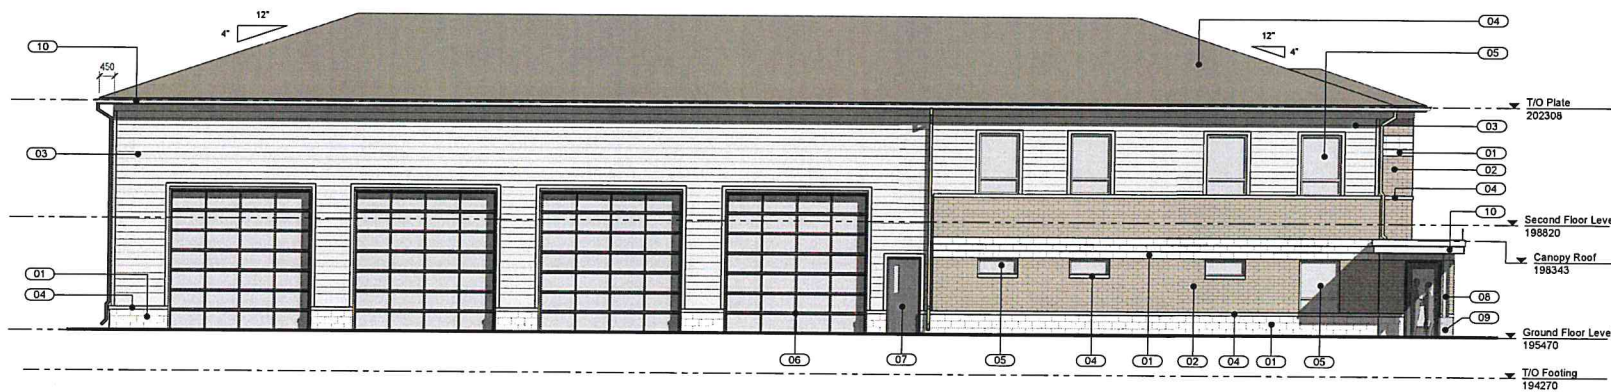

Elevation - West
scale: 1:100

Issued For Discussion

A. 2024-02-24

RAIMONDO + ASSOCIATES ARCHITECTS INC.
9527 Queen Street Suite 2, Niagara Falls, Ontario, L2E 2L9
TEL: 905.381.4600 FAX: 905.381.4603
WEB: www.raimondosarchitects.com
EMAIL: mail@raimondosarchitects.com

New Fire Station, Smithville, Ontario
Township Of West Lincoln


4835 Silver Street, Regional Road 65

Building Elevations


DRAWN BY: RUN
DATE: 2022-01-11 11:35:14 AM
SCALE: 1:100
PROJECT NO.: 20-128
CHECKED: _____

DRAWINGS ARE NOT VALID FOR CONSTRUCTION UNTIL SEALED AND SIGNED BY THE ARCHITECT.
DO NOT SCALE DRAWINGS. REPORT ALL DISCREPANCIES TO THE ARCHITECT IMMEDIATELY. THESE DRAWINGS ARE THE PROPERTY OF THE ARCHITECT AND ARE NOT TO BE REPRODUCED OR COPIED IN ANY MANNER WITHOUT THE WRITTEN PERMISSION OF THE ARCHITECT.
THESE DRAWINGS ARE PREPARED SOLELY FOR THE USE OF THE PARTY WITH WHOM THE ARCHITECT HAS ENTERED INTO A CONTRACT AND THERE ARE NO WARRANTIES, EXPRESS OR IMPLIED, MADE BY THE ARCHITECT TO ANY PARTY WITH WHOM THE ARCHITECT HAS ENTERED INTO A CONTRACT.

A3-000

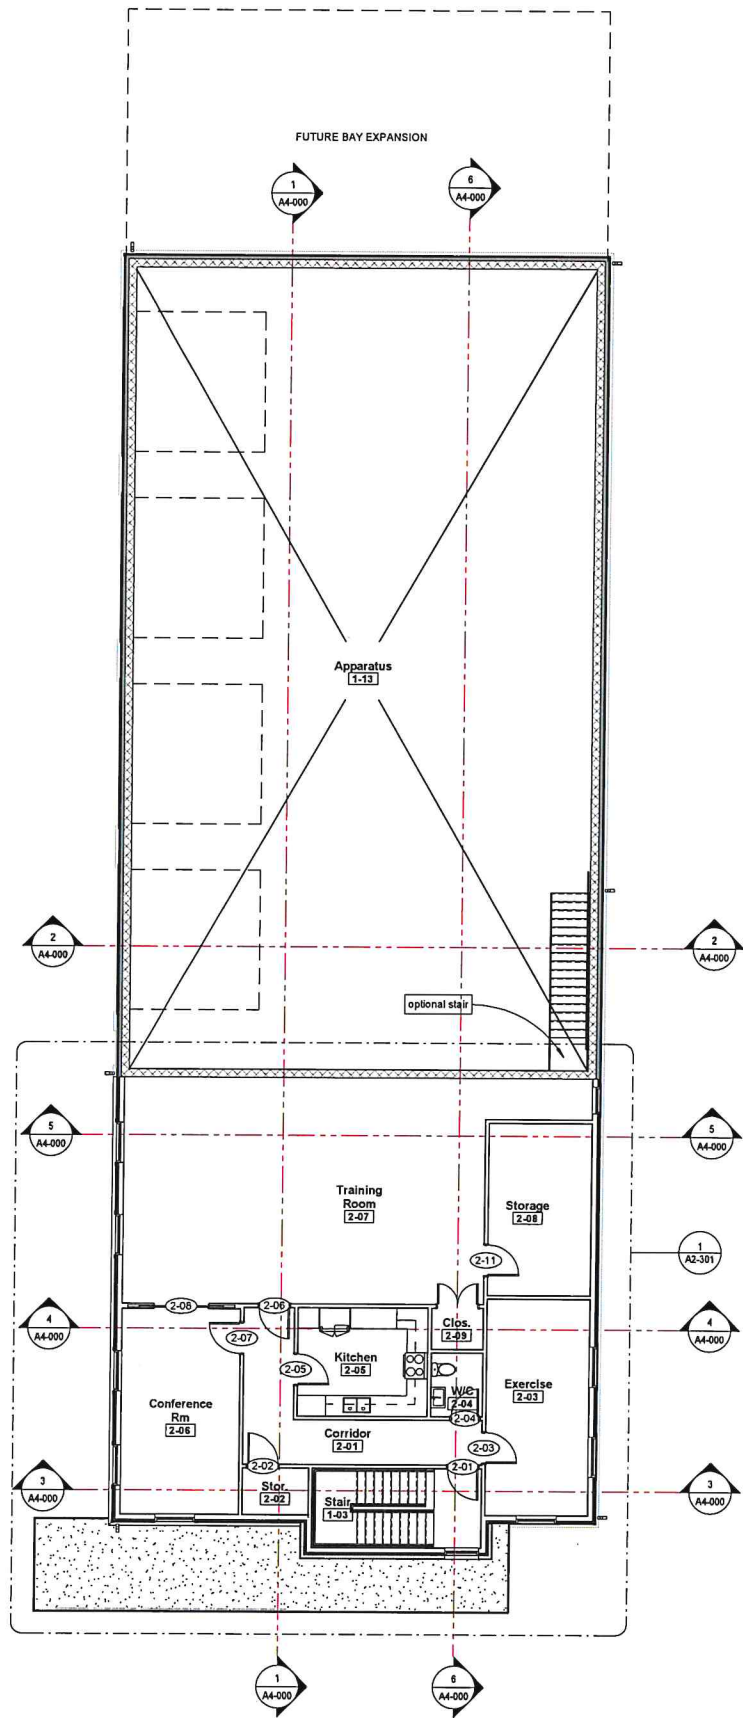

Second Floor Plan
scale: 1:100

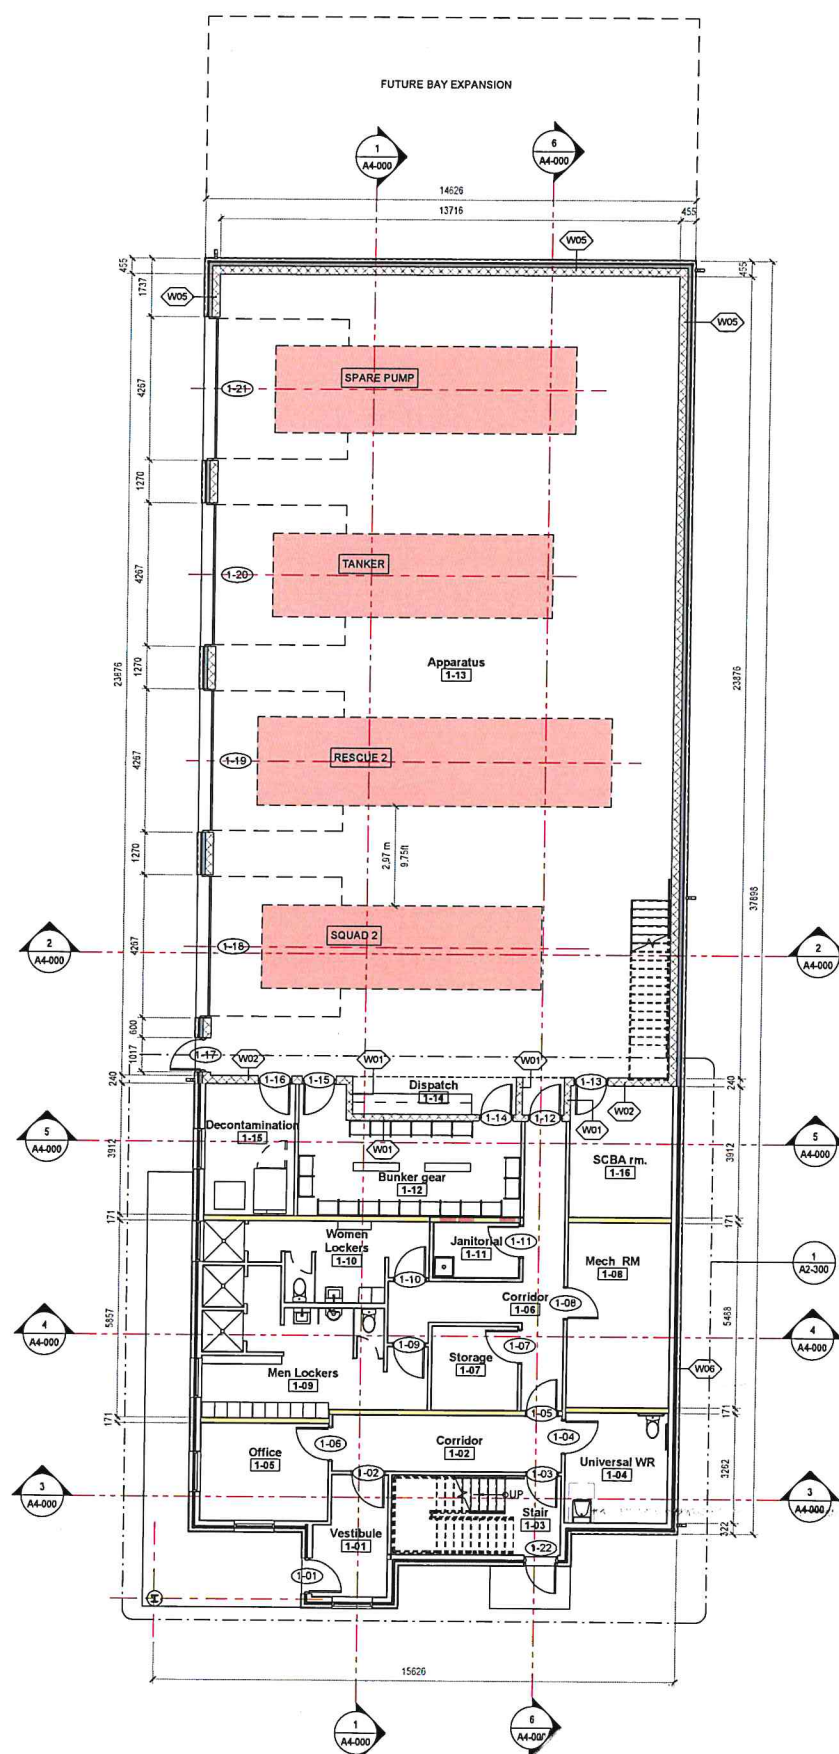

Ground Floor Plan
scale: 1:100

New Fire Station, Smithville, Ontario
Township of West Lincoln
8435 Silver Street, Regional Road 66

Floor Plans

DRAWN BY: RIN
DATE: 2022-01-31 11:01:46 AM
SCALE: 1:100
PROJECT NO.: 20-128
CHECKED:

DRAWINGS ARE NOT VALID FOR CONSTRUCTION UNTIL SEALED AND SIGNED BY THE ARCHITECT.
DO NOT SCALE DRAWINGS. REPORT ALL DISCREPANCIES TO THE ARCHITECT IMMEDIATELY. THESE DRAWINGS ARE THE PROPERTY OF THE ARCHITECT AND ARE TO BE USED ONLY FOR THE PROJECT AND SITE SPECIFICALLY IDENTIFIED. ANY REUSE OR MODIFICATION OF THESE DRAWINGS WITHOUT THE ARCHITECT'S WRITTEN PERMISSION IS PROHIBITED. THE USER OF THESE DRAWINGS SHALL BE RESPONSIBLE FOR OBTAINING ALL NECESSARY PERMITS AND APPROVALS FROM THE APPROPRIATE AUTHORITIES. THE ARCHITECT ASSUMES NO LIABILITY FOR ANY DAMAGE OR INJURY TO ANY PARTY ARISING FROM THE USE OF THESE DRAWINGS. THE ARCHITECT'S PROFESSIONAL LIABILITY INSURANCE COVERAGE DOES NOT COVER THIS PROJECT.

Issued For Discussion	2021-02-24
Issued For Discussion	2021-03-24
Issued For Client Approval	2021-04-27

RAIMONDO + ASSOCIATES ARCHITECTS INC.

4887 Queen's Street East, Suite 2, Newmarket, Ontario L3Y 2A9
TEL: 905-337-4441 FAX: 905-337-8921
WEB: www.raimondodirect.com EMAIL: info@raimondodirect.com