



PROPOSED TOWNHOUSE DEVELOPMENT	of LOT 34 MILL ST., SMITHVILLE, ON. for VIRTUOSO HOMES LTD.	CONCEPTUAL SITE PLAN					
		File No: 22-15	Rev No.	Description	Date		
		Scale: 1 : 100					
		Drawn BY: AMC					
		Issue Date: JUNE 9, 2022					
 PO box 1479 Fonthill ON L0S 1E0 289 929 2438 amber@bentpencildesign.com							

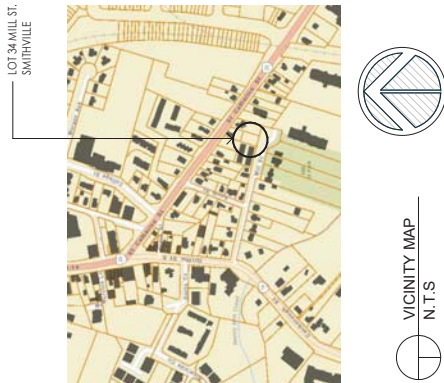

NOTE: SITE INFORMATION REFERENCES SURVEY BY RASCH & HYDE LTD, FILE # 22-087

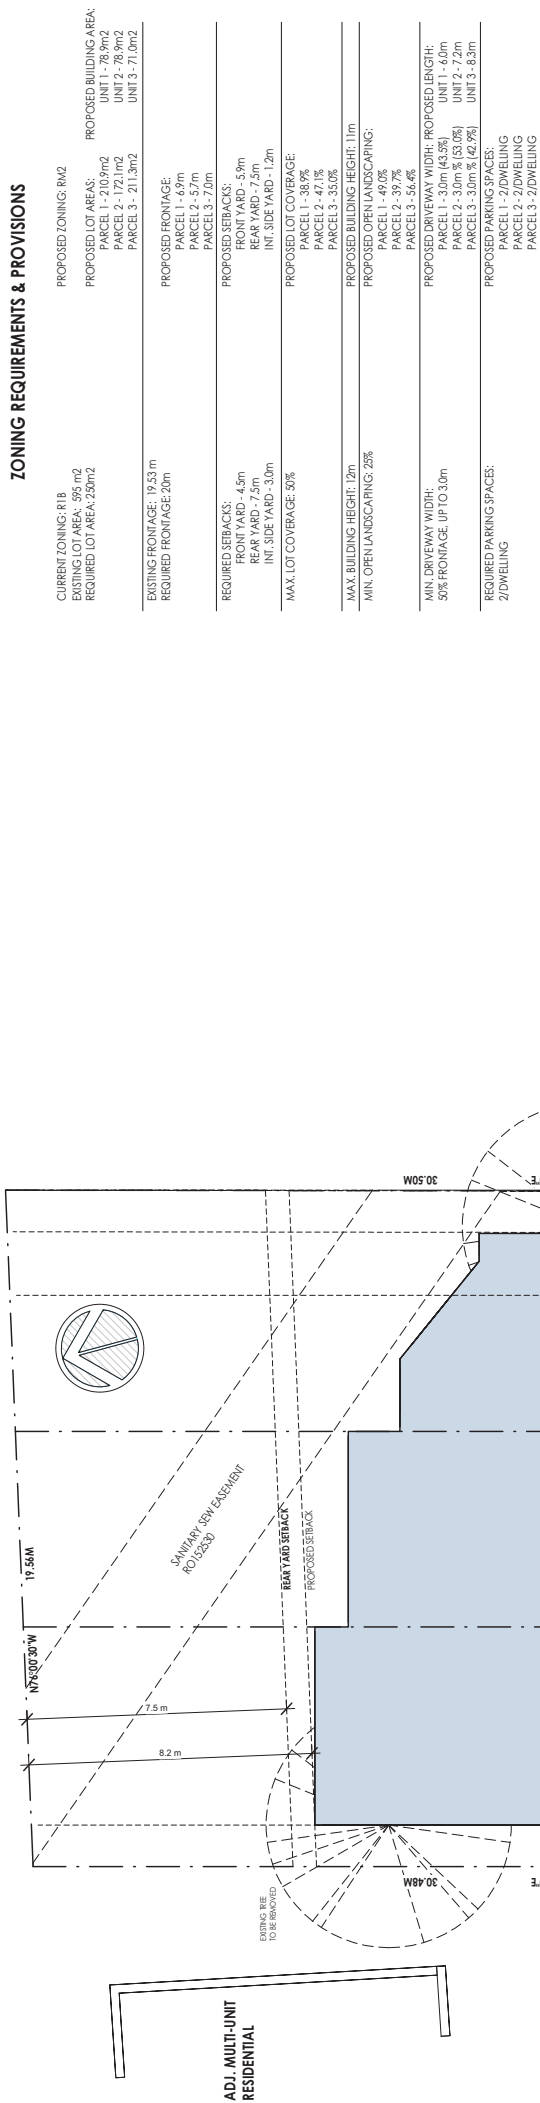