


Attachment 3 to PD-11-2023

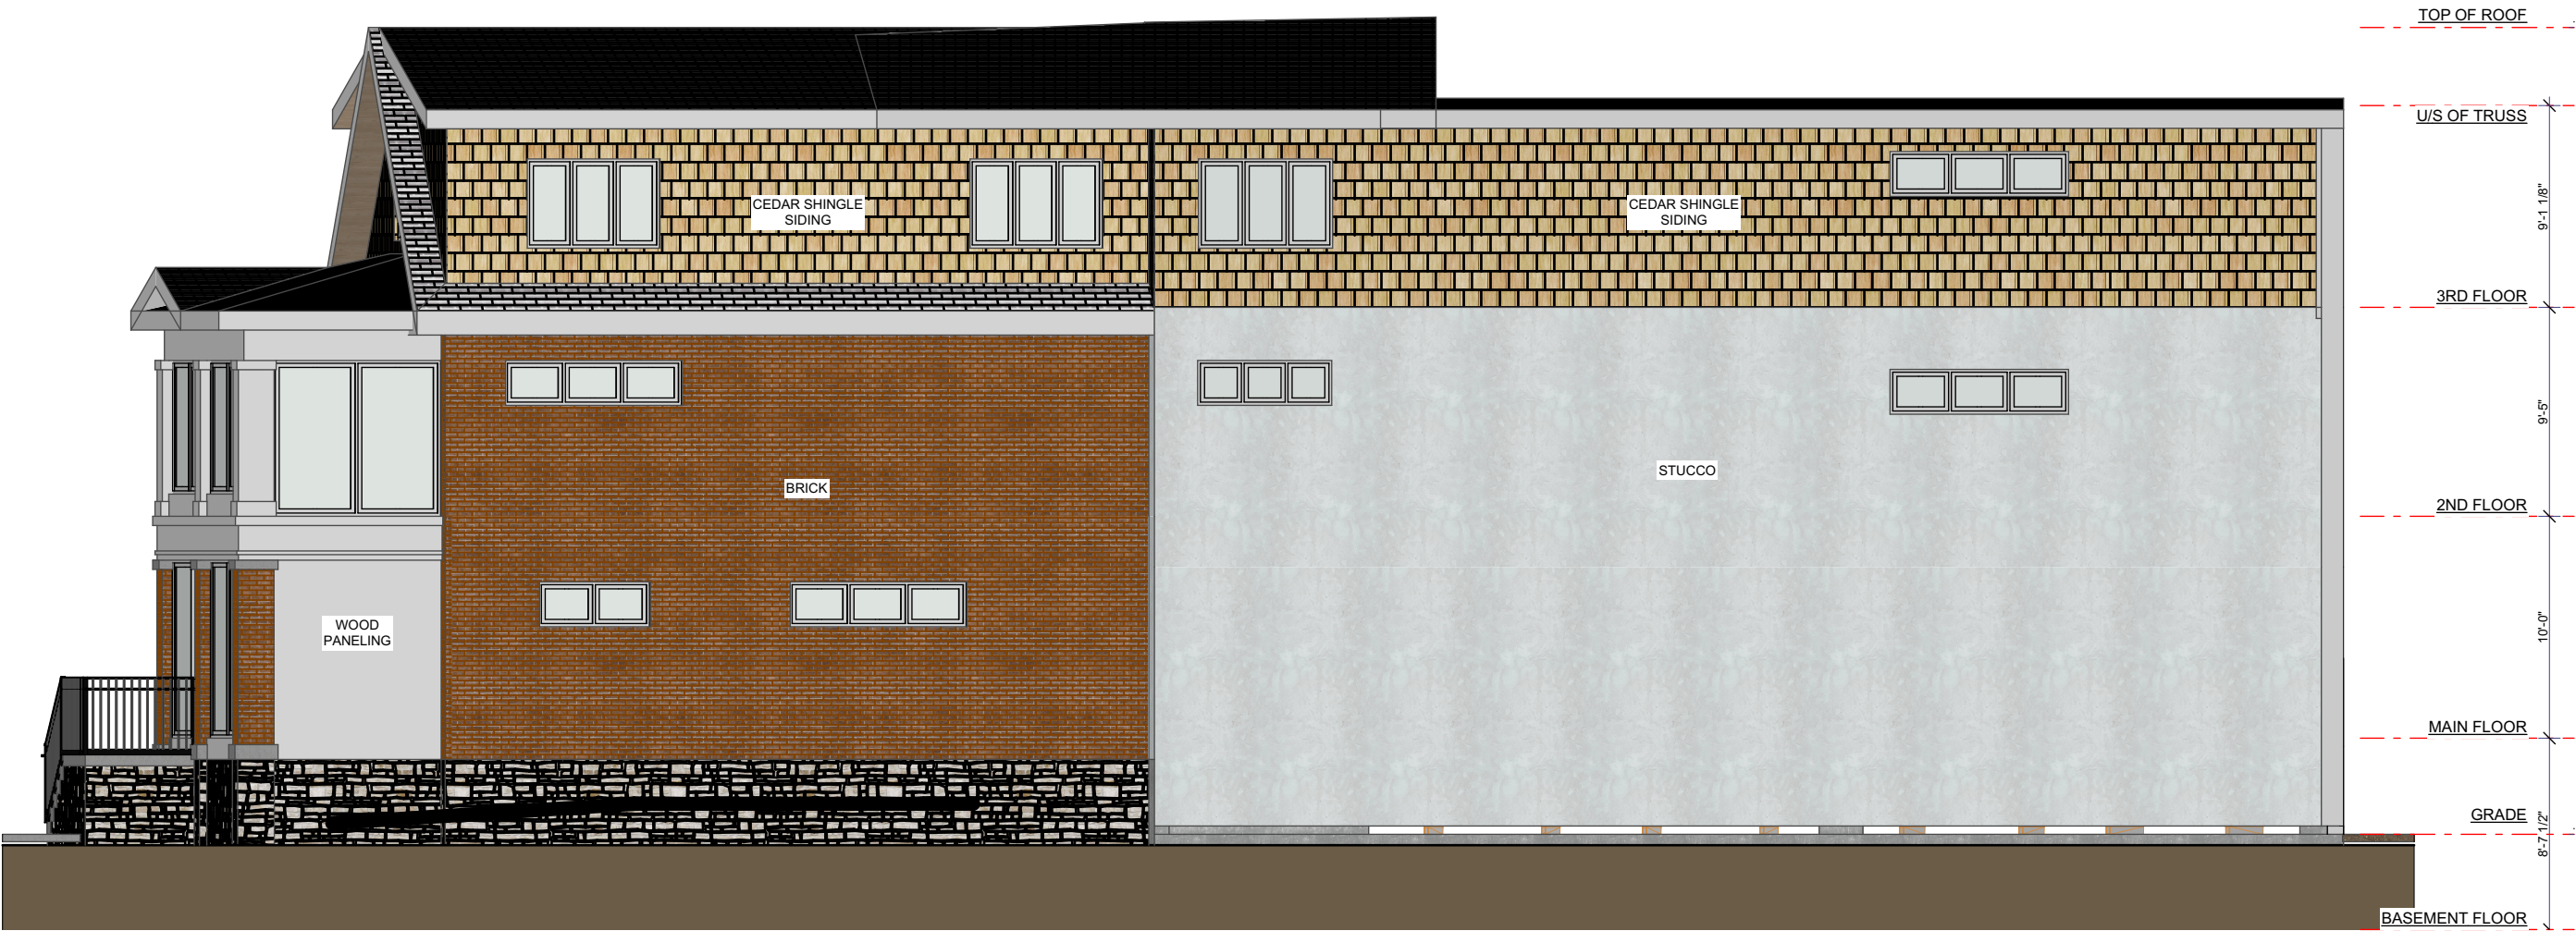

1 East Elevation
SCALE: 3/16" = 1'-0"

 30 Niagara Street, Unit #1, Welland, ON, L3C 1H9 Ph. 905.682.8934 - www.konsept.ca - info@konsept.ca	Project	Additions and Alterations to 197 Griffin St.	Date	7/24/2022
	Location	197 Griffin Street (Hwy #20) Smithville ON	Project No.	21495
	Title	East Elevation	Dwg. No.	A2-4




1 North Elevation
SCALE: 1/8" = 1'-0"



1 South Elevation
SCALE: 1/8" = 1'-0"

[kon•sept] 30 Niagara Street, Unit #1, Welland, ON, L3C 1H9 Ph. 905.682.8934 - www.konsept.ca - info@konsept.ca	Project	Additions and Alterations to 197 Griffin St.		
	Location	197 Griffin Street (Hwy #20) Smithville ON		
	Title	South Elevation		
		Date	7/24/2022	
		Project No.	21495	
		Dwg. No.	A2-1	

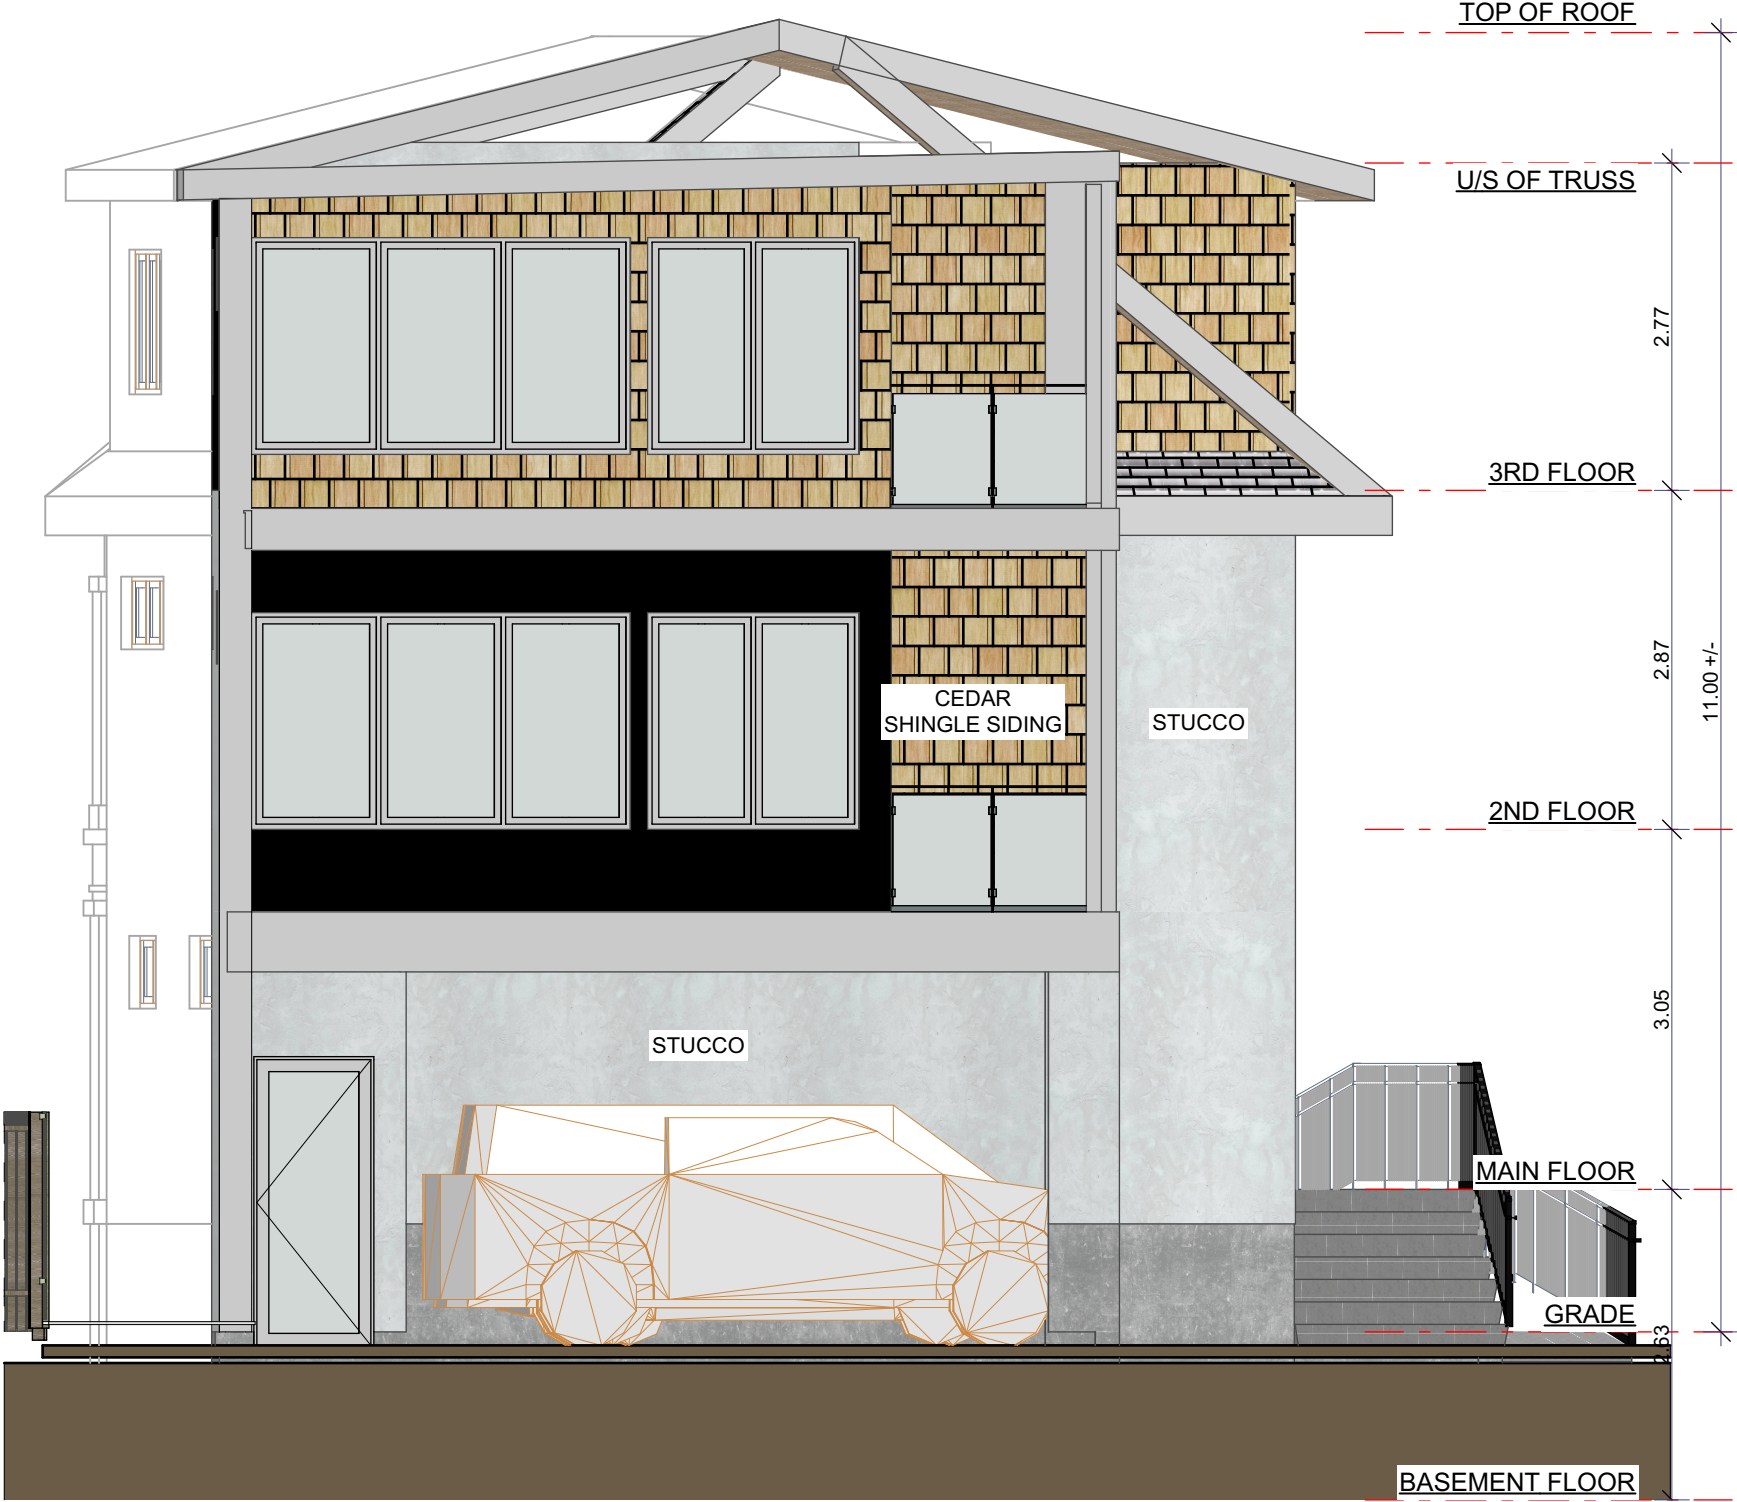

1

West Elevation
SCALE: 3/16" = 1'-0"