

JC HOLDINGS
2258 CAISTOR CENTRE ROAD
CAISTOR CENTRE, ONTARIO
CANADA L0R 1E0

GENERAL NOTES

1. ALL CONSTRUCTION SHALL CONFORM TO THE NATIONAL BUILDING CODE OF CANADA 2010 and THE ONTARIO BUILDING CODE 2012.
2. ALL DIMENSIONS TO BE VERIFIED BY CONTRACTOR PRIOR TO CONSTRUCTION.
3. ANY ERRORS or OMISSIONS ARE TO BE REPORTED TO JC HOLDINGS.
4. ANY DEVIATION TO THE DESIGN TO BE REPORTED TO JC HOLDINGS and MUST BE NOT APPLIED WITHOUT FORMAL WRITTEN APPROVAL.
5. THESE DOCUMENTS ARE THE PROPERTY OF THE JC HOLDINGS and TO BE USED FOR THE PROJECT NOTED IN TITLE ONLY.
6. REMOVE ALL TOP SOIL AND ORGANIC MATERIAL.
7. ALL FOOTINGS TO BE ON UNDISTURBED SOIL and A MINIMUM OF 4 FT BELOW FINISH GRADE (BELOW LOCAL FROST LEVEL).
8. SOIL CONDITIONS SHALL BE FREE-DRAINING AND HAVE A BEARING CAPACITY TO SUSTAIN A MINIMUM OF 3000 PSF [143 KPa]. TO BE CONFIRMED BY A LOCAL PROFESSIONAL.
9. BACKFILL TO BE COMPACTED IN 6" LAYERS.
10. NO BUILDING SHALL BE BUILT ADJACENT or IN PROXIMITY TO THE STRUCTURE SO AS TO ADVERSELY ALTER WIND OR SNOW LOADING CONDITIONS.

CONCRETE


1. ULTIMATE COMPRESSIVE STRENGTH AT 28 DAYS.
3,000 PSF [20 MPA] FOR FOOTINGS AND PIERS
4,600 PSF [32 MPA] FOR SLAB ON GRADE
2. AIR ENTRAINMENT 6%
3. SLUMP 3" + 1"

LUMBER

1. ALL LUMBER TO BE GRADE 2 OR BETTER.
2. ALL LUMBER EXPOSED TO MOISTURE TO BE PRESSURE TREATED.
3. SUBMIT ENGINEERED TRUSS DRAWINGS.
4. TRUSS BRACING AND STRAPPING AS SPECIFIED BY ENGINEERED TRUSS DRAWINGS.
5. TRUSS TIE DOWN TO SUSTAIN UPLIFT SHOWN ON TRUSS DESIGN, TO BE CONTINUOUS ON FOUNDATION WALL.

STEEL

1. DEFORMED CONCRETE REINFORCING BAR TO COMPLY WITH CSA STANDARD G30.18-09.
2. REINFORCING BAR TO BE GRADE 400R OR BETTER.
3. STRUCTURAL STEEL SHALL BE IN ACCORDANCE TO A.S.T.M A70-92 GRADE 50. ALL THICKNESSES SHOWN ARE BASE METAL THICKNESS.
4. BOLTS SHALL BE GRADE #5 OR EQUIVALENT.

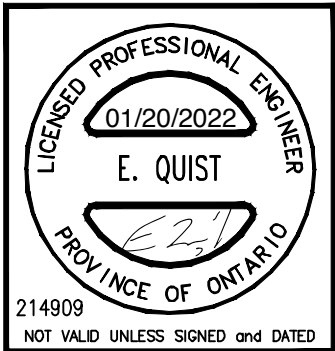



TOM ANEMA
WORKING WITH YOU TOWARDS YOUR GOAL
1008 ROBINSON ROAD - DUNMILLIE, ONTARIO N1A 2W1
PHONE: 289-439-4655
EMAIL: tom@anemagroup.com

REVISION	
REV	DATE

THIS DRAWING AND ALL INFORMATION HEREON IS THE EXCLUSIVE PROPERTY OF ANEMA GROUP. IT IS TO BE USED ONLY FOR THE PROJECT AND SITE SPECIFICALLY IDENTIFIED HEREON. IT IS NOT TO BE USED IN ANY OTHER WAY WITHOUT THE EXPRESS WRITTEN CONSENT OF ANEMA GROUP and MUST BE RETURNED UPON REQUEST.

PROJECT	JC HOLDINGS
PROJECT	60' X 120' ACCESSORY BUILDING COVER SHEET

DRAWN BY:	CPR
CHECKED BY:	ER
DATE:	20 Jan 2022
SCALE:	as noted
CAD FILE:	AG214702.dwg
SHEET	of CS

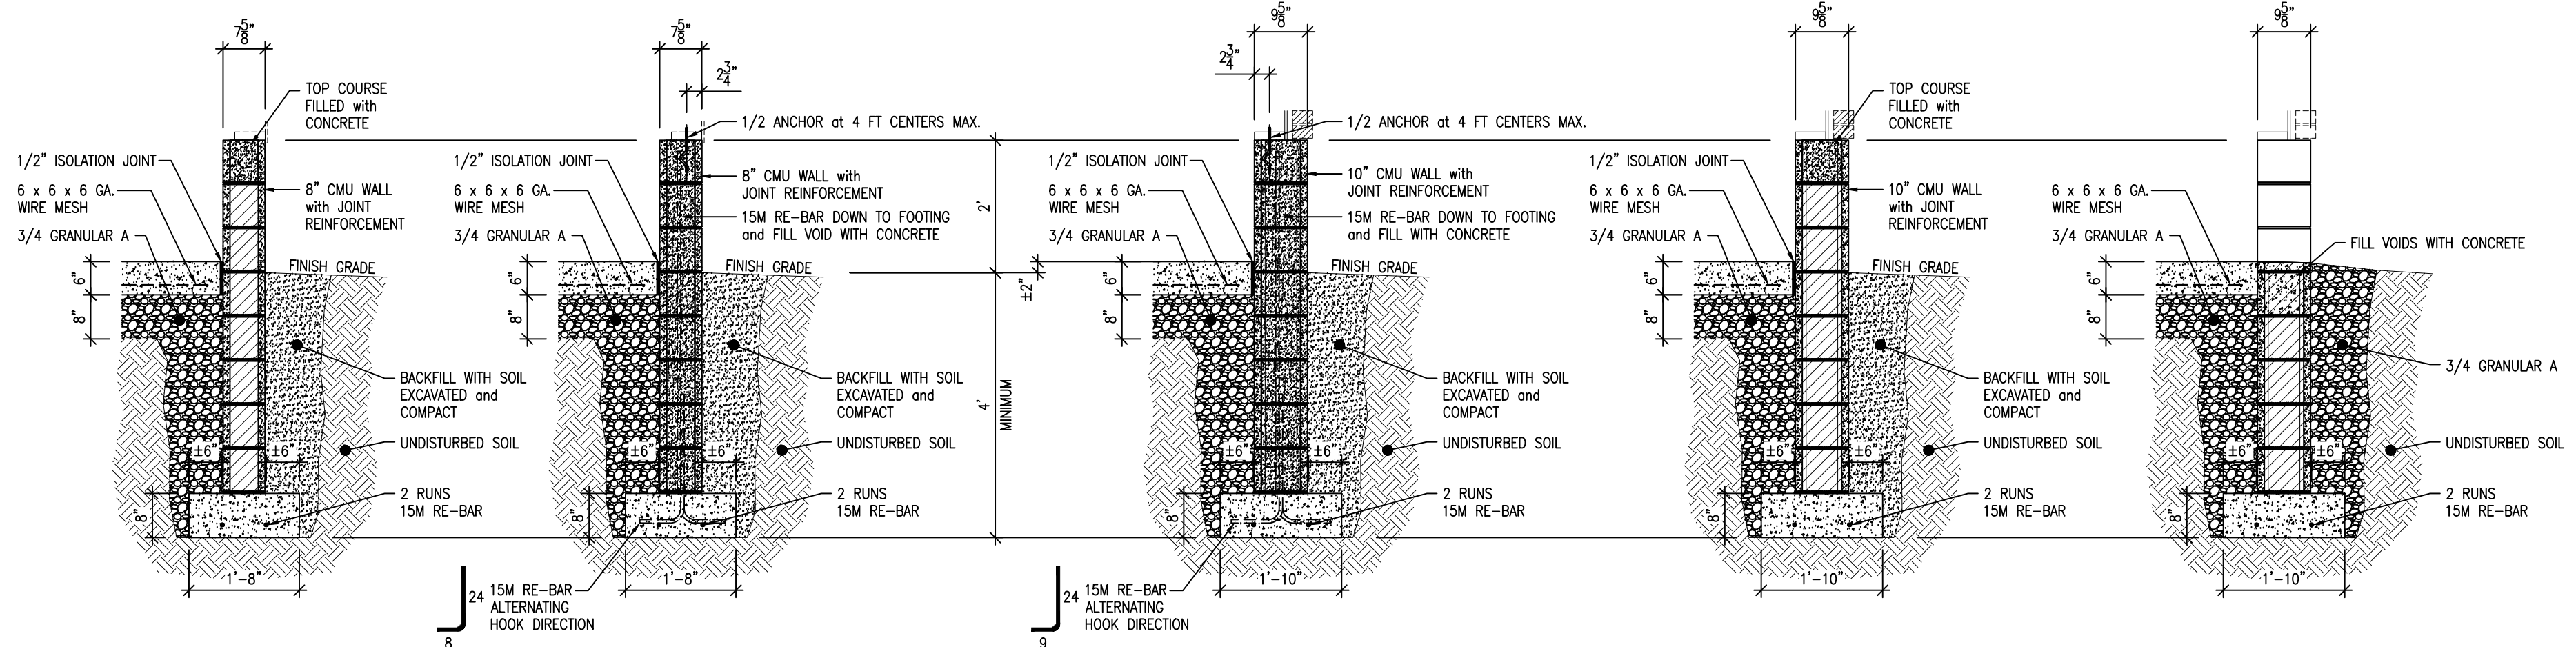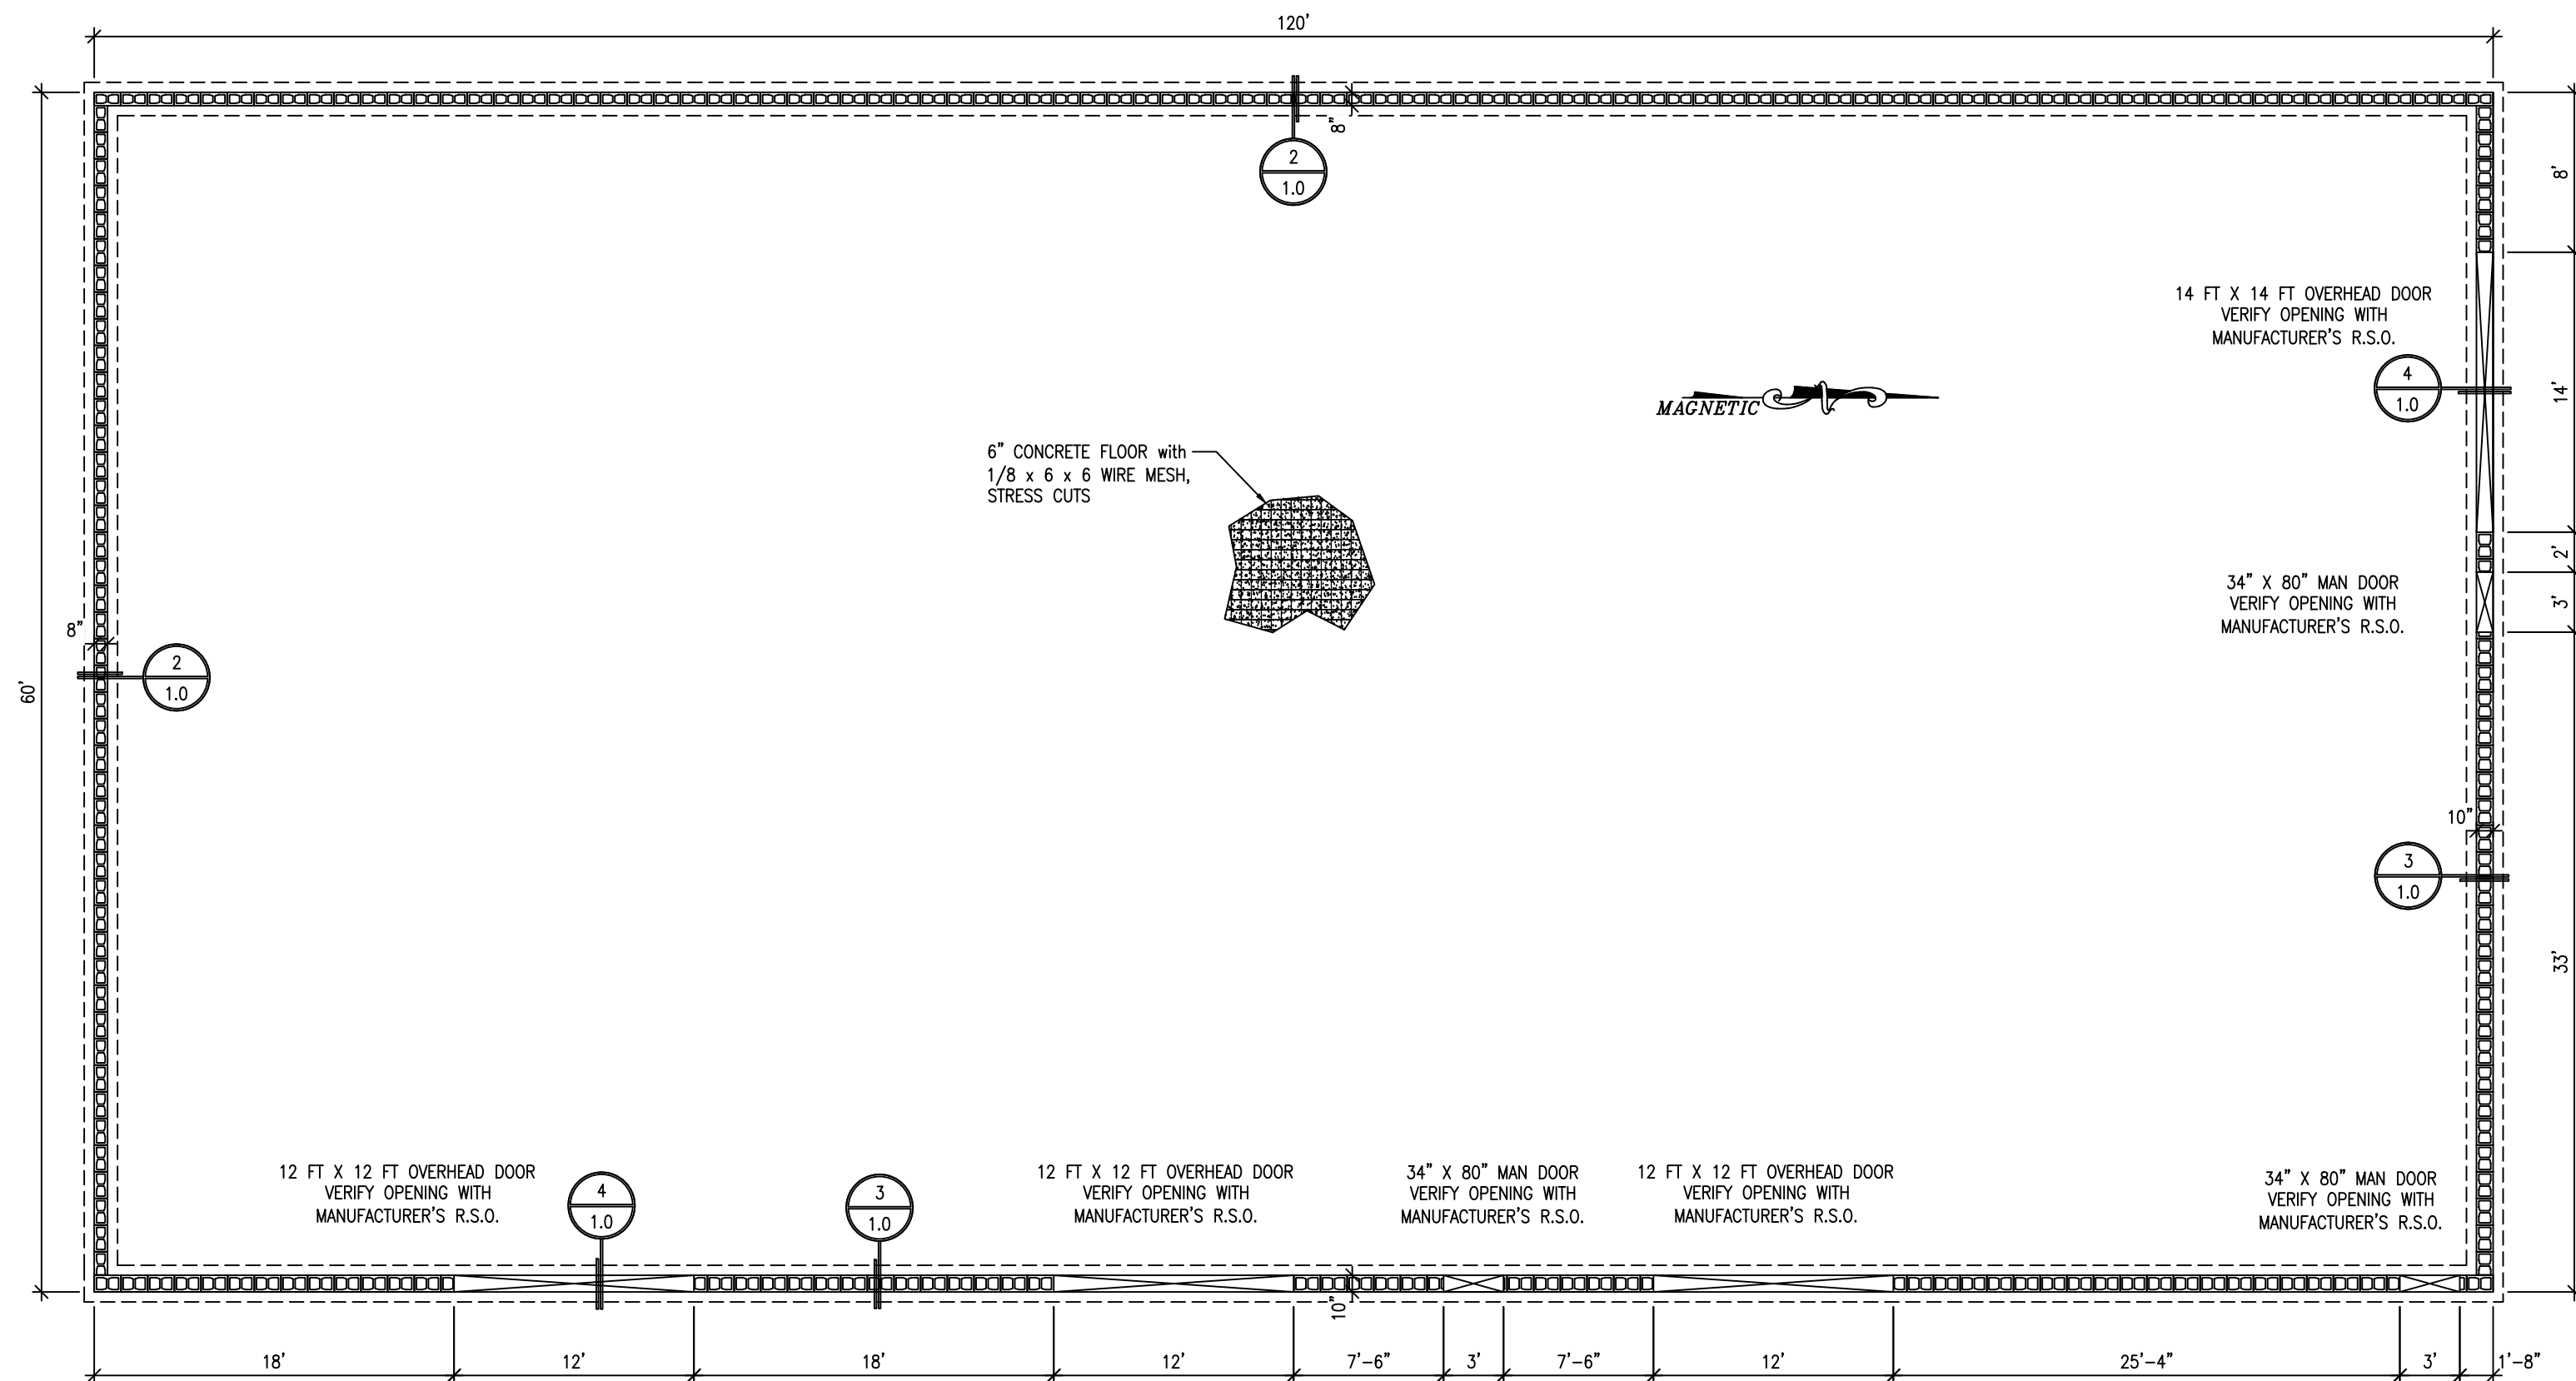

TOM ANEMA
WORKING WITH YOU TOWARDS YOUR GOAL
1008 ROBINSON ROAD – DUNNVILLE, ONTARIO N1A 2W1
PHONE: 289-439-4855
EMAIL: tom@anemagroup.com

REV	DATE	REVISION

THIS DRAWING AND ALL INFORMATION HEREIN IS THE EXCLUSIVE PROPERTY OF ARCADIS U.S.A. INC. NO PART OF THIS DRAWING OR ANY INFORMATION HEREON MAY BE REPRODUCED OR TRANSMITTED IN ANY FORM OR BY ANY MEANS, ELECTRONIC OR MECHANICAL, WITHOUT PERMISSION IN WRITING FROM ARCADIS U.S.A. INC. ANY REPRODUCTION OR TRANSMISSION OF THIS DRAWING OR ANY INFORMATION HEREON WITHOUT THE WRITTEN PERMISSION OF ARCADIS U.S.A. INC. IS PROHIBITED AND WILL BE CONSIDERED A VIOLATION OF THE APPLICABLE LAWS. 

THIS DRAWING AND ALL INFORMATION HEREIN IS THE EXCLUSIVE PROPERTY OF ANEMA GROUP. IT IS NOT TO BE COPIED OR USED IN ANY OTHER WAY WITHOUT THE EXPRESS WRITTEN CONSENT of ANEMA GROUP and MUST BE RETURNED UPON REQUEST.


JJC HOLDINGS

60' X 120' ACCESSORY BUILDING FOOTING/FOUNDATION WALL PLAN and DETAILS


DRAWN BY:	CPR
CHECKED BY:	ER
DATE:	20 Jan 2022
SCALE:	as noted
CAD FILE:	AG214702.dwg
SHEET	of 10

NOTE:
KNEE BRACE AT EVERY 2ND TRUSS - WALL
FRAMING MUST ALINE WITH TRUSS LAYOUT.

DRAWING NOTE
TRUSS LAYOUTS ARE FOR BRACING
CONCEPT PURPOSES ONLY.
ACTUAL ROOF FRAMING MUST BE
AS PER TRUSS SUPPLIER'S
DOCUMENTATION

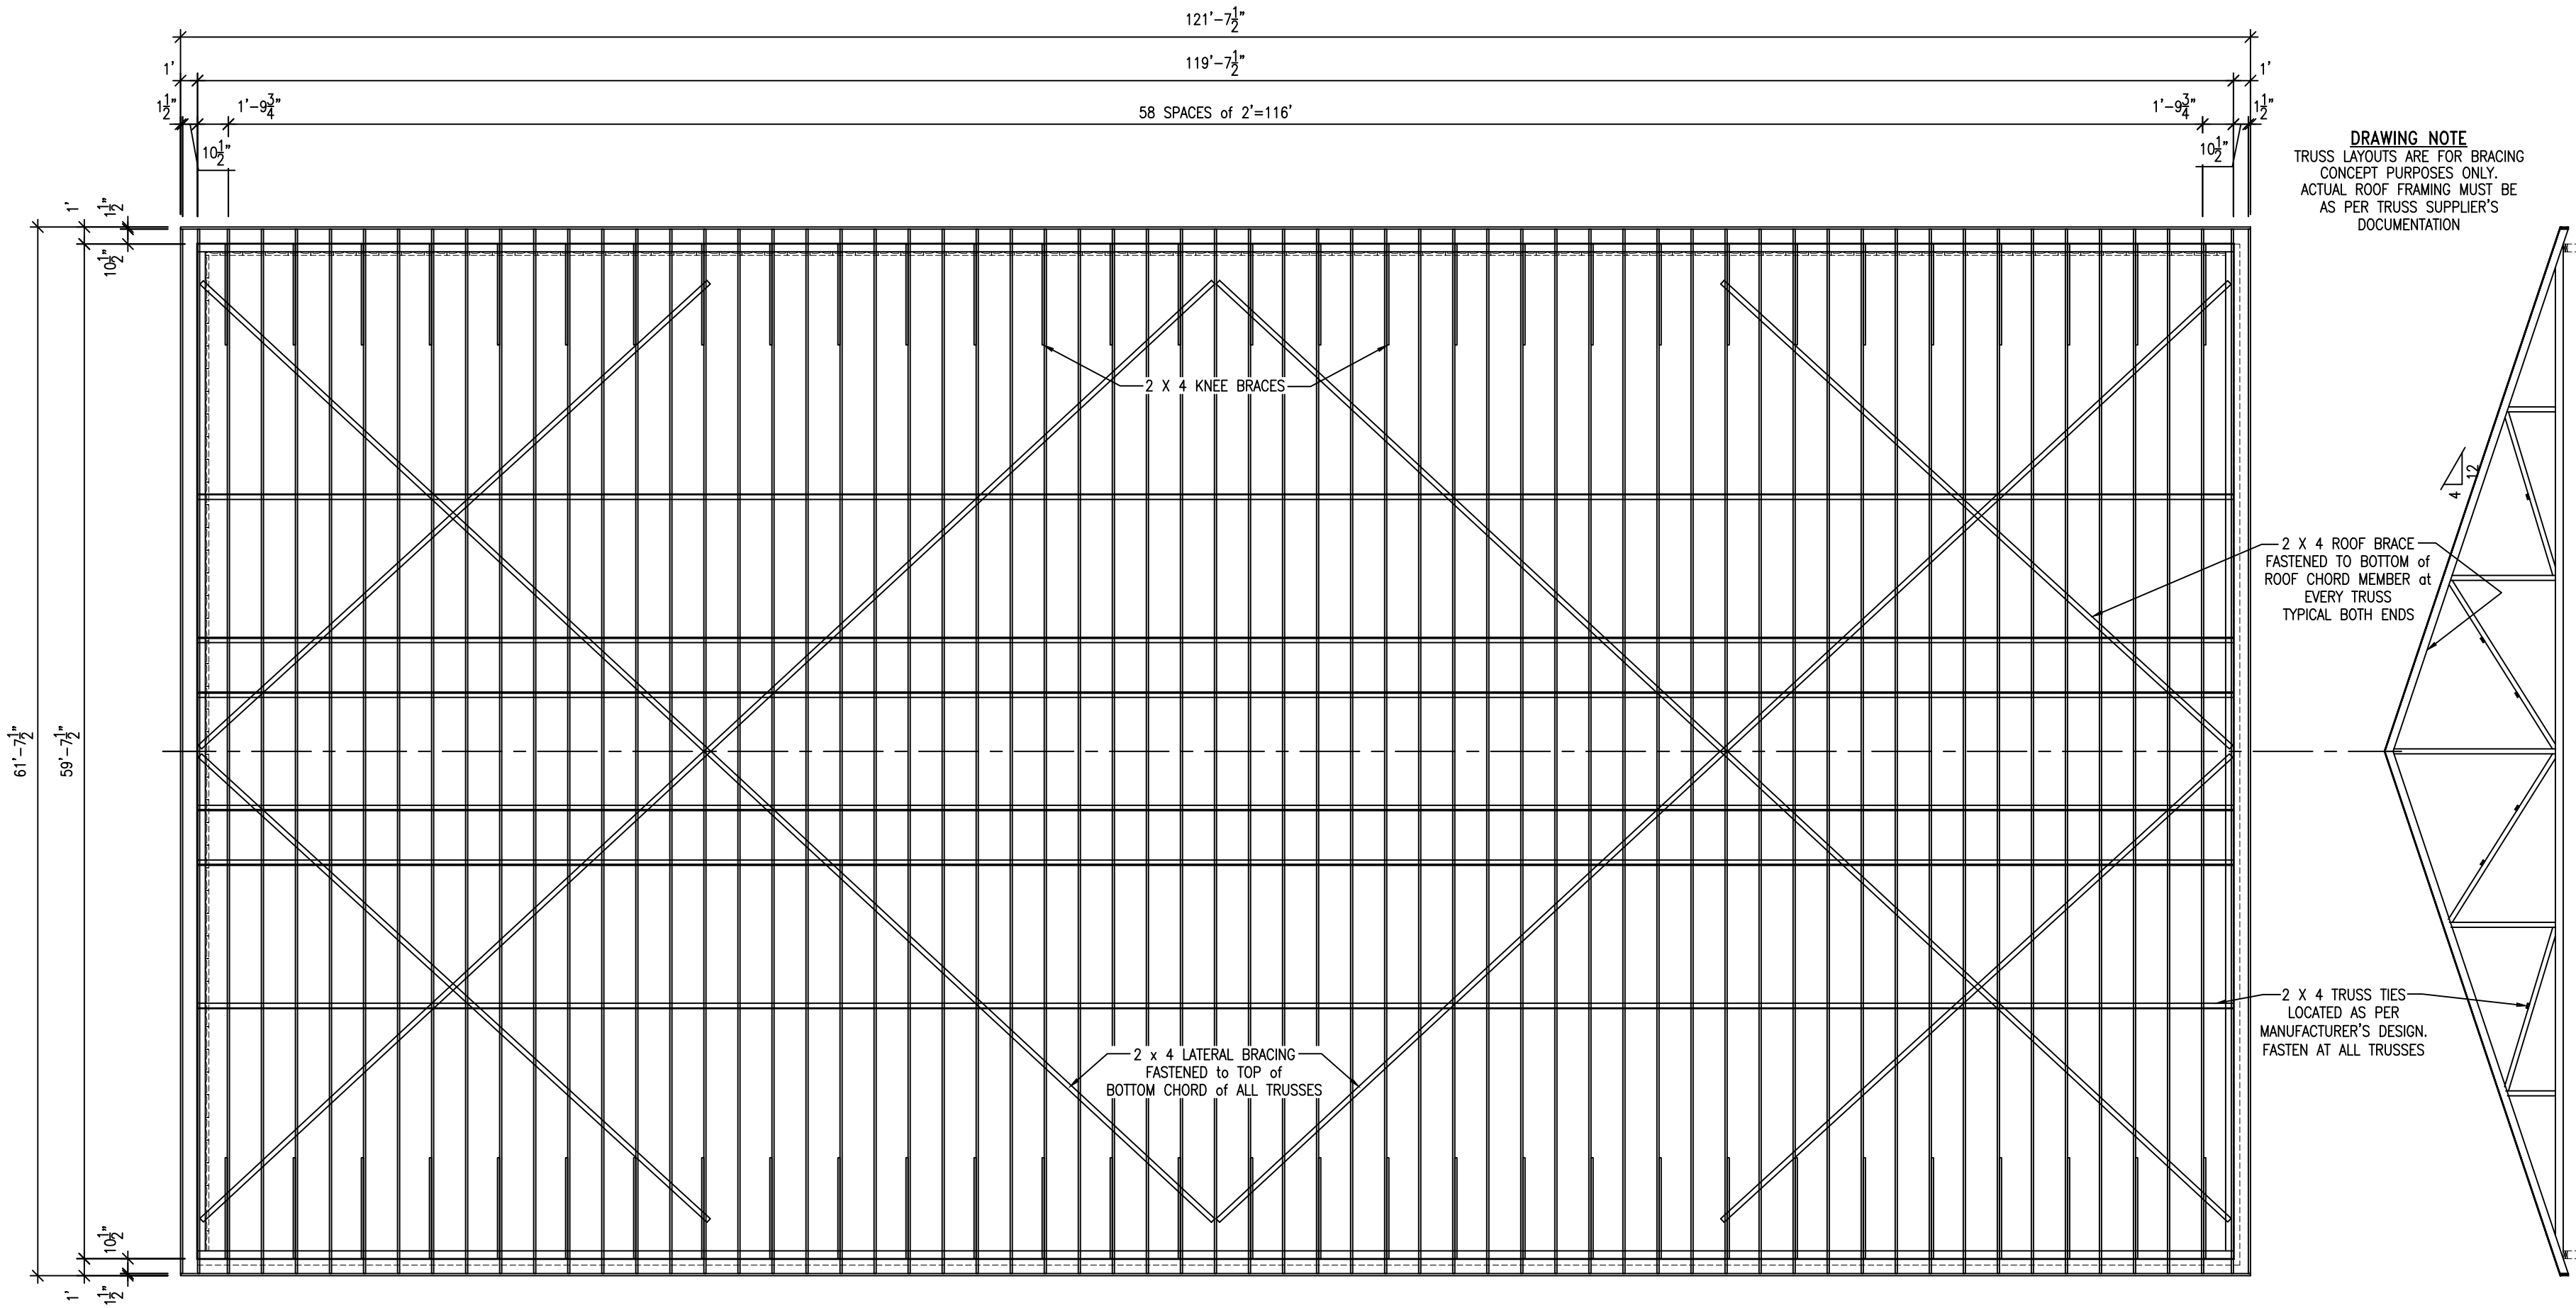

1 ROOF FRAMING PLAN
2.1 SCALE: 1/8"=1'

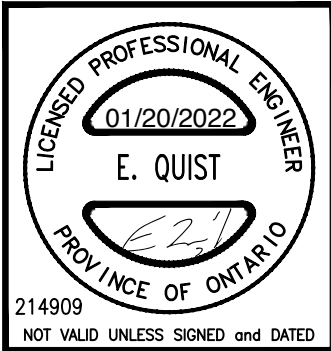


TOM ANEMA
WORKING WITH YOU TOWARDS YOUR GOAL
1008 ROBINSON ROAD - DUNNVILLE, ONTARIO M1A 2W1
PHONE: 289-439-4855
EMAIL: tom@anemagroup.com

REV	DATE	REVISION


THIS DRAWING AND ALL INFORMATION HEREIN IS THE EXCLUSIVE PROPERTY OF ANEMA GROUP. IT IS NOT TO BE REPRODUCED OR USED IN ANY OTHER WAY WITHOUT THE EXPRESS WRITTEN CONSENT OF ANEMA GROUP AND MUST BE RETURNED UPON REQUEST.

PROJECT	JC HOLDINGS
PROJECT	60' X 120' ACCESSORY BUILDING ROOF FRAMING PLAN


DRAWN BY:	CPR
CHECKED BY:	ER
DATE:	20 Jan 2022
SCALE:	as noted
CAD FILE:	AG214702.dwg
SHEET	of 2.1

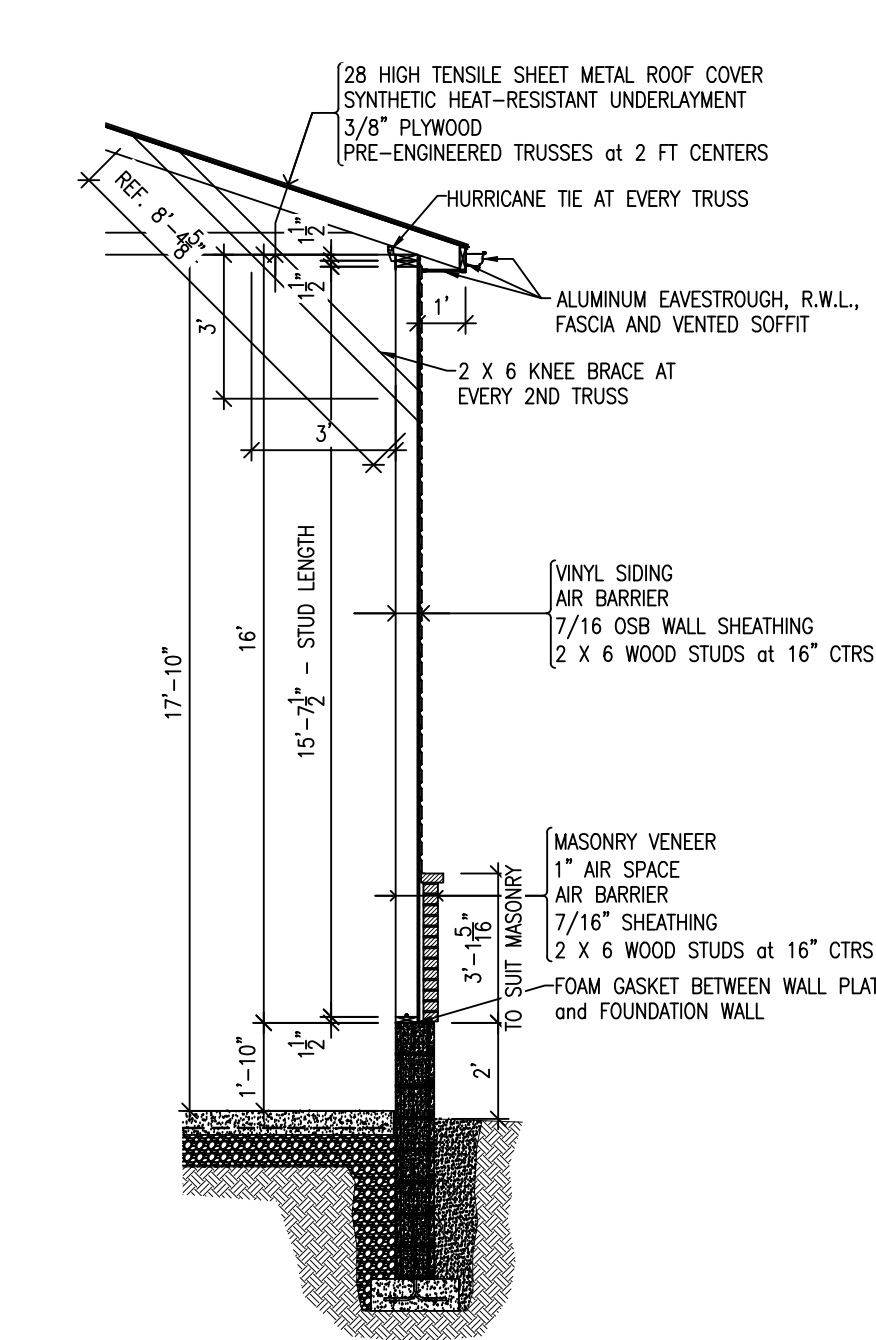


1
3.0
SIDEWALL SECTION at 10" FOUNDATION WALL
SCALE: 1/4"=1'

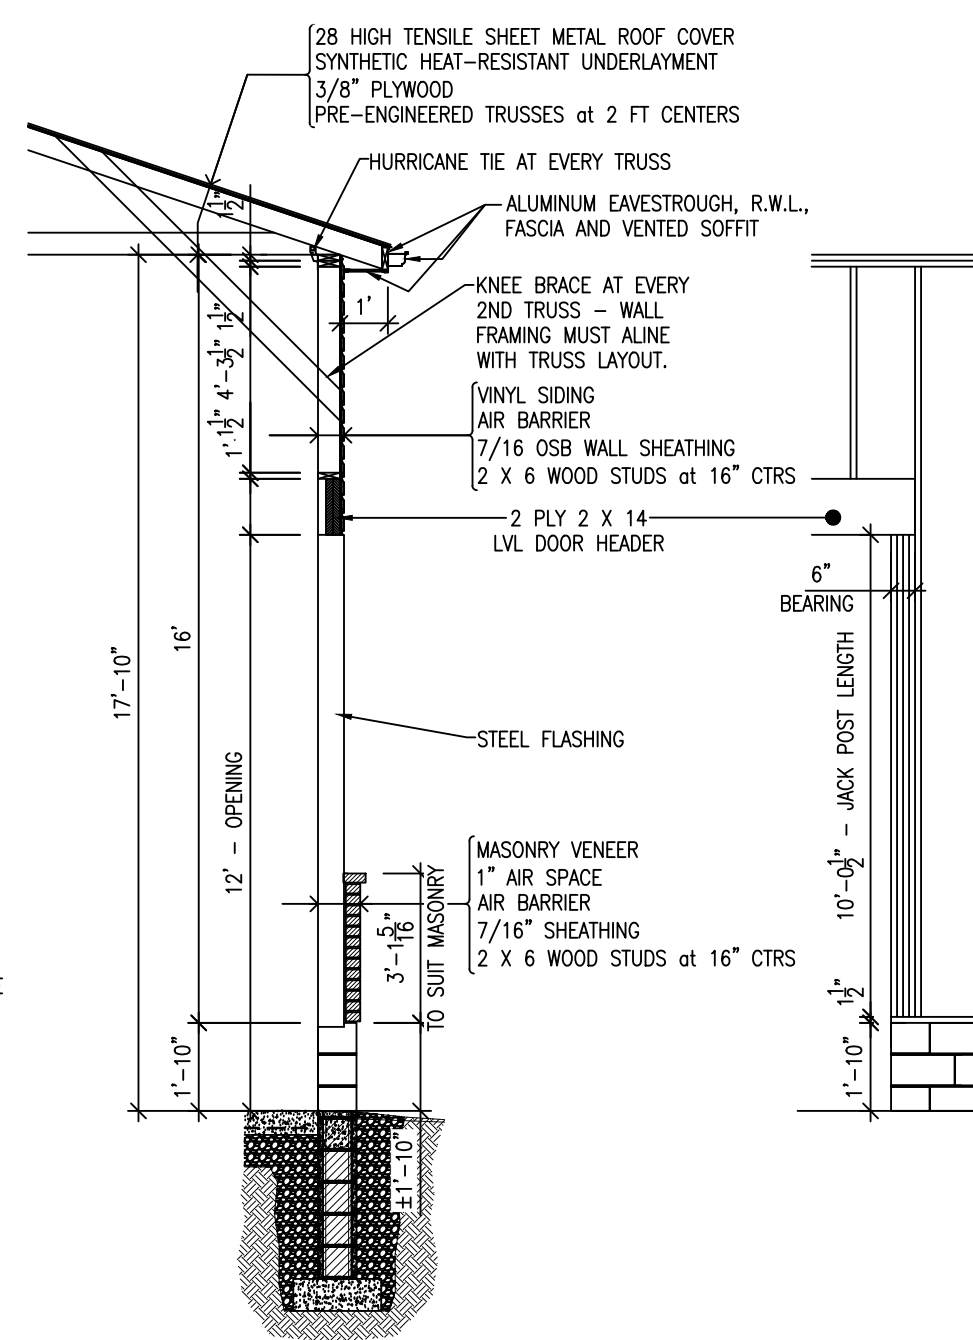


2
3.0
SIDEWALL SECTION at OVERHEAD DOOR
SCALE: 1/4"=1'

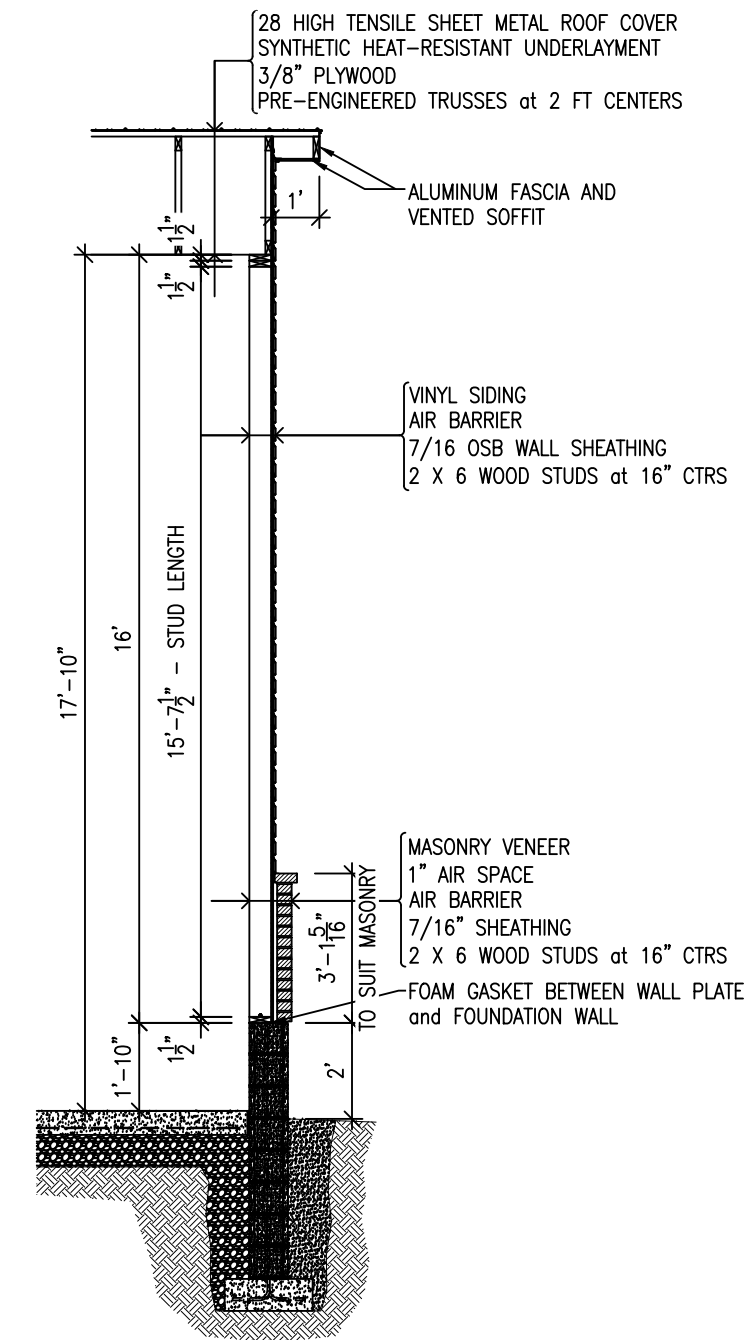


3
3.0
GABLE SECTION at 10" FOUNDATION WALL
SCALE: 1/4"=1'

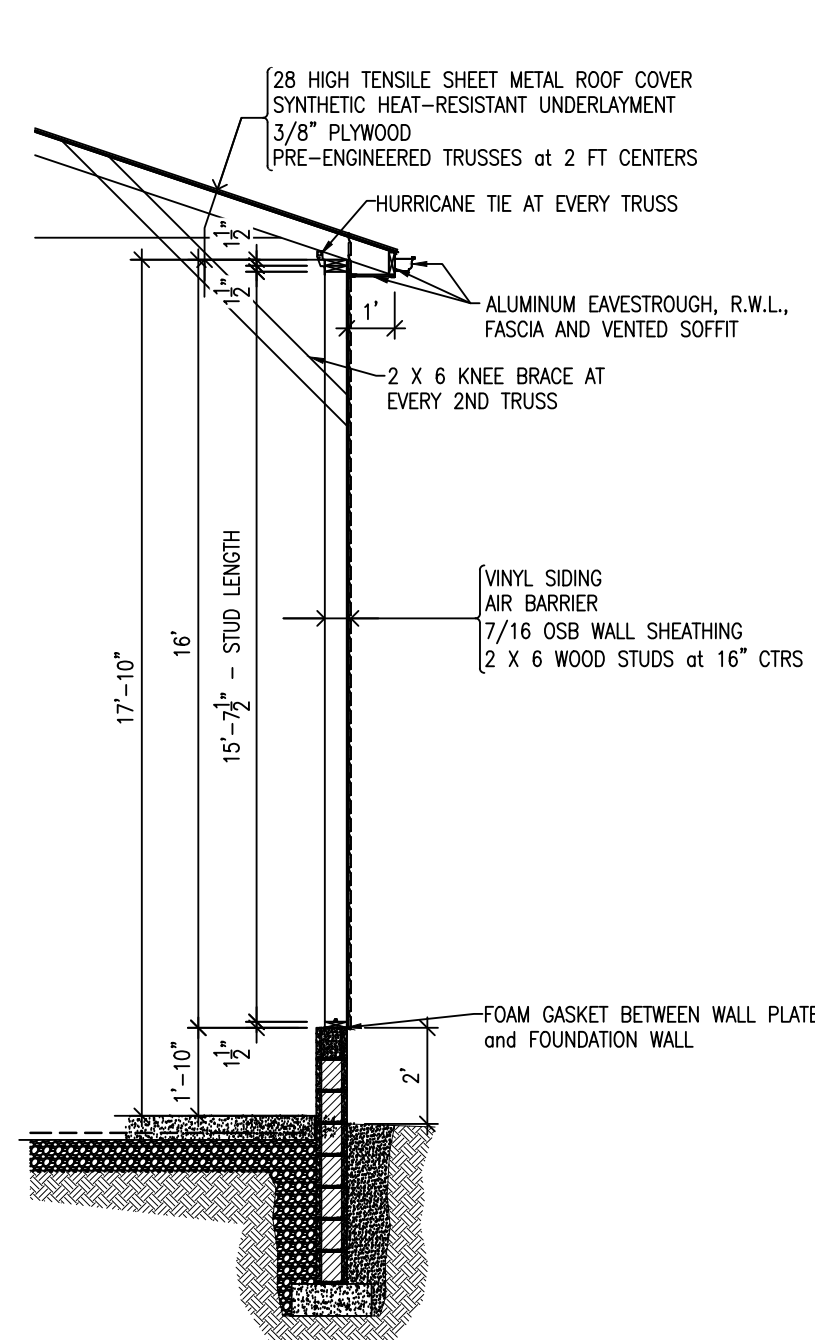

4
3.0
SIDEWALL SECTION at 8" FOUNDATION WALL
SCALE: 1/4"=1'

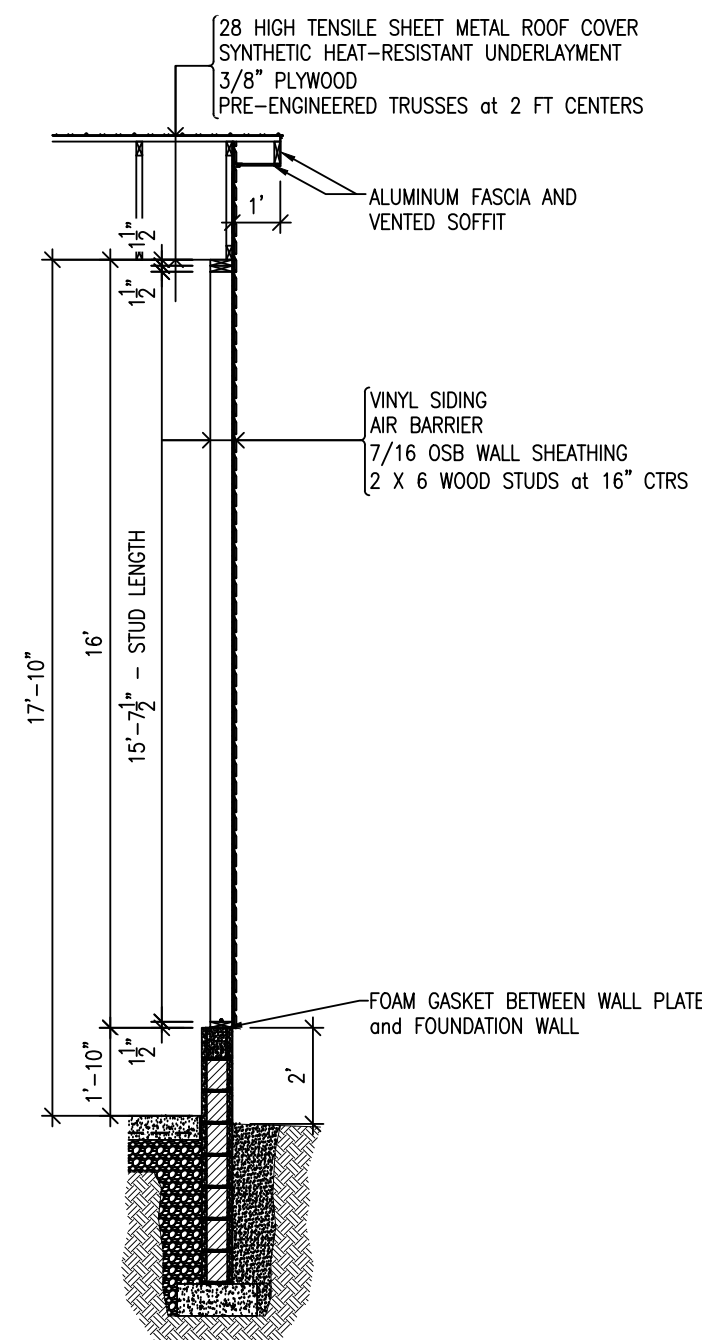

5
3.0
GABLE WALL SECTION at 8" FOUNDATION WALL
SCALE: 1/4"=1'

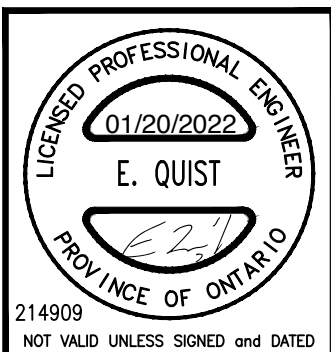


TOM ANEMA
WORKING WITH YOU TOWARDS YOUR GOAL
1008 ROBINSON ROAD - DUNNVILLE, ONTARIO N1A 2W1
PHONE: 289-439-4855
EMAIL: tom@anemagroup.com


REV	DATE	REVISION

PROJECT	JC HOLDINGS
PROJECT	120' X 60' ACCESSORY BUILDING WALL SECTIONS


DRAWN BY:	CPR
CHECKED BY:	EQ
DATE:	20 Jan 2022
SCALE:	as noted
CAD FILE:	AG214702.dwg
SHEET	of 3.0

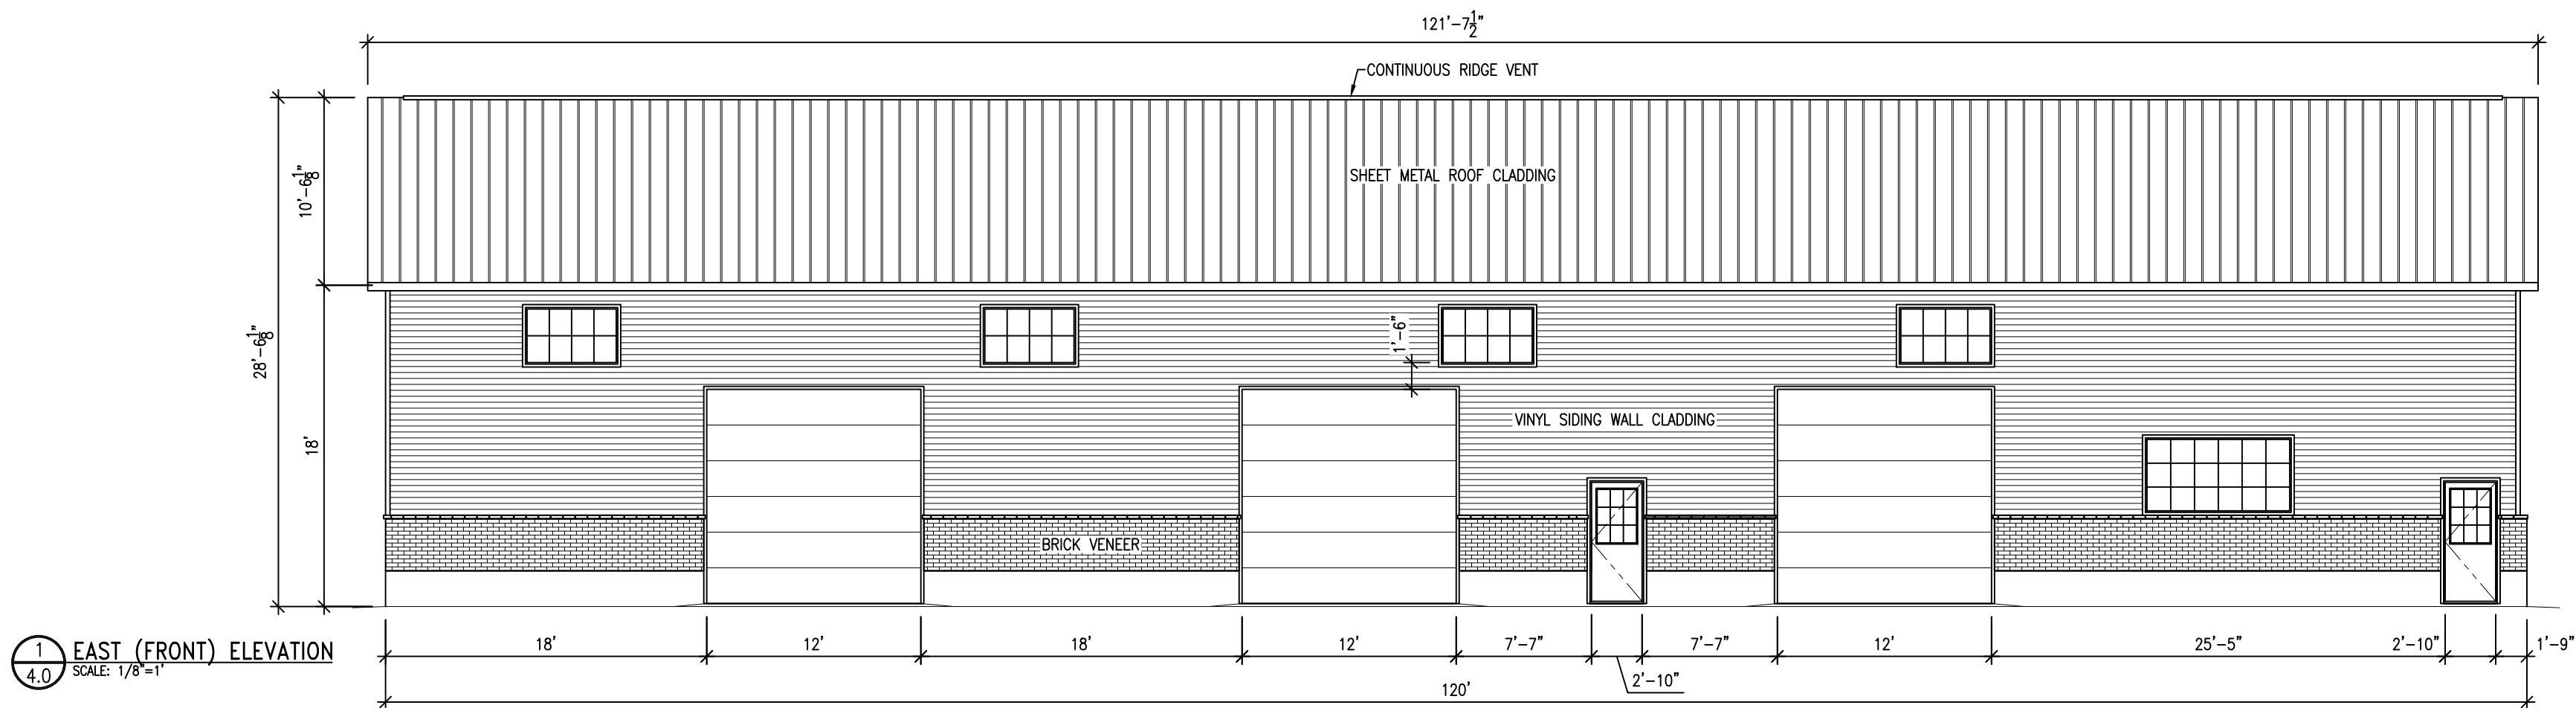


1 EAST (FRONT) ELEVATION
SCALE: 1/8"=1'

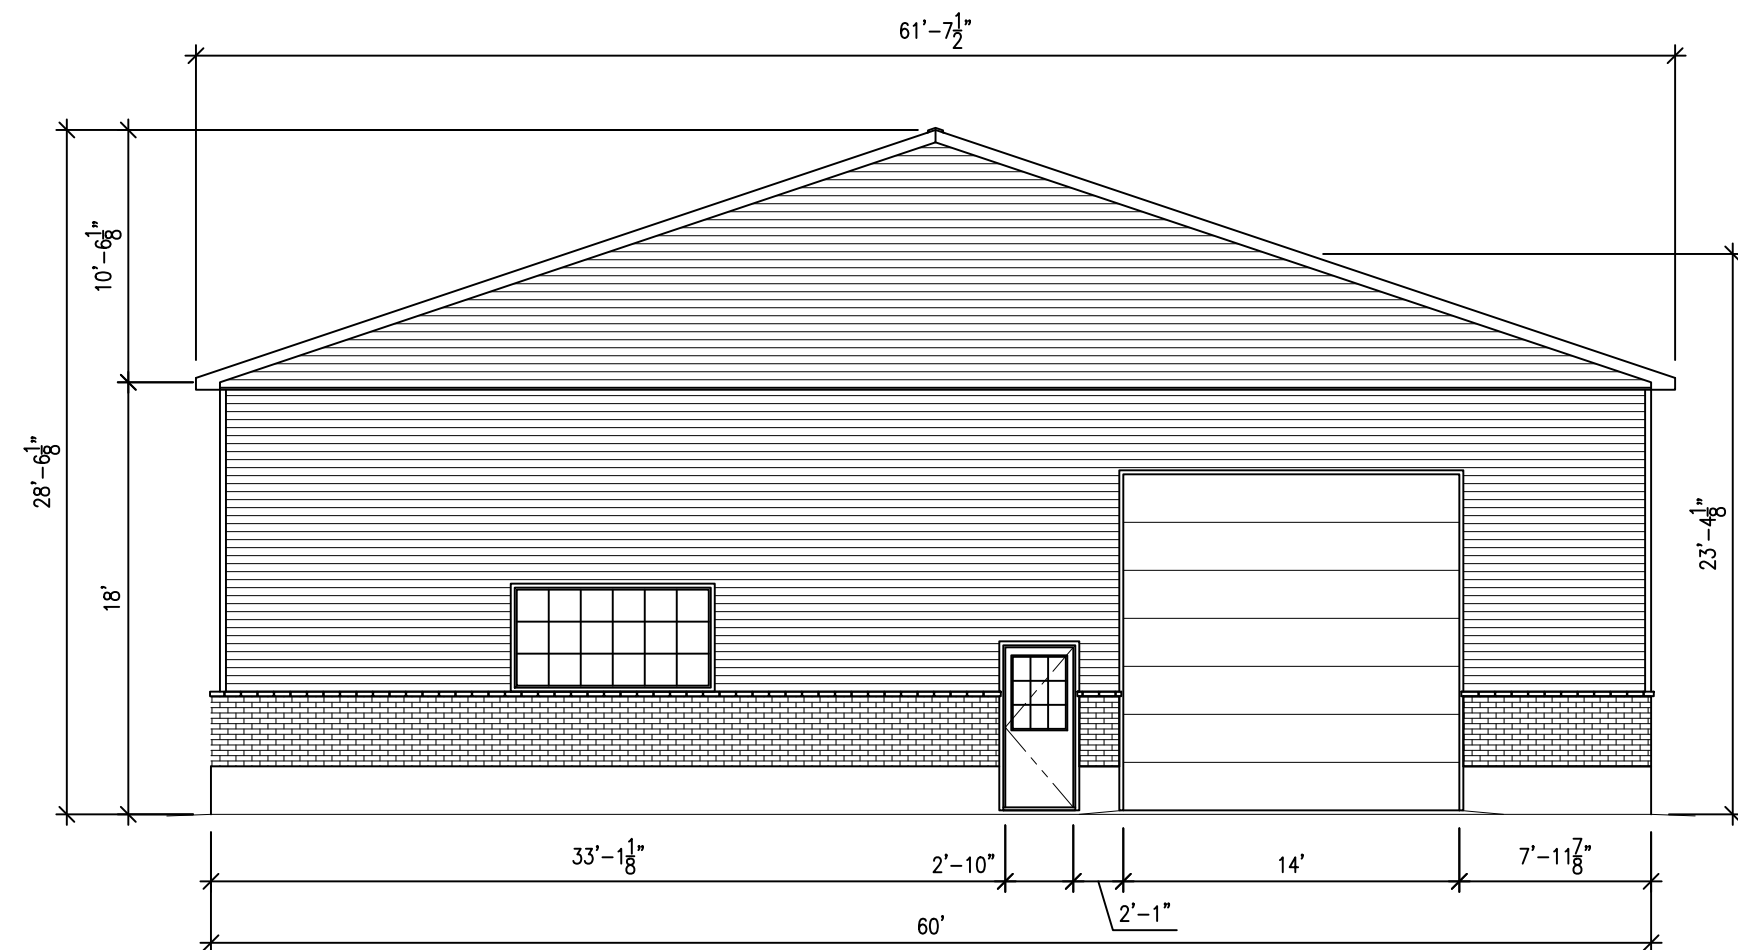


2 NORTH ELEVATION
SCALE: 1/8"=1'

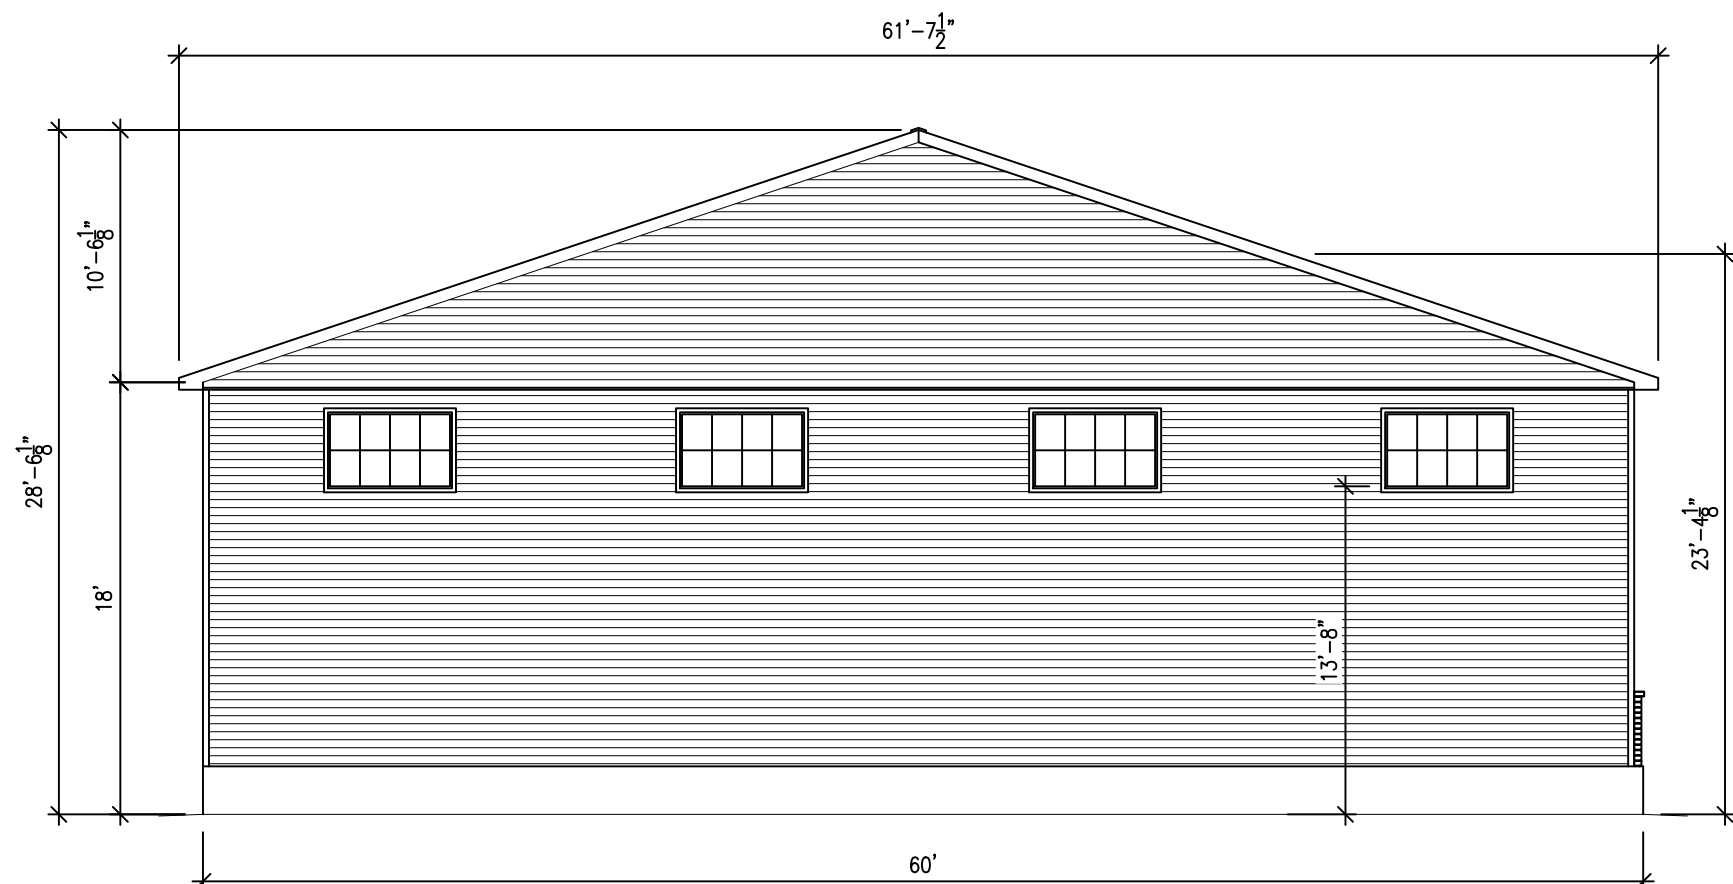

4 SOUTH ELEVATION
SCALE: 1/8"=1'

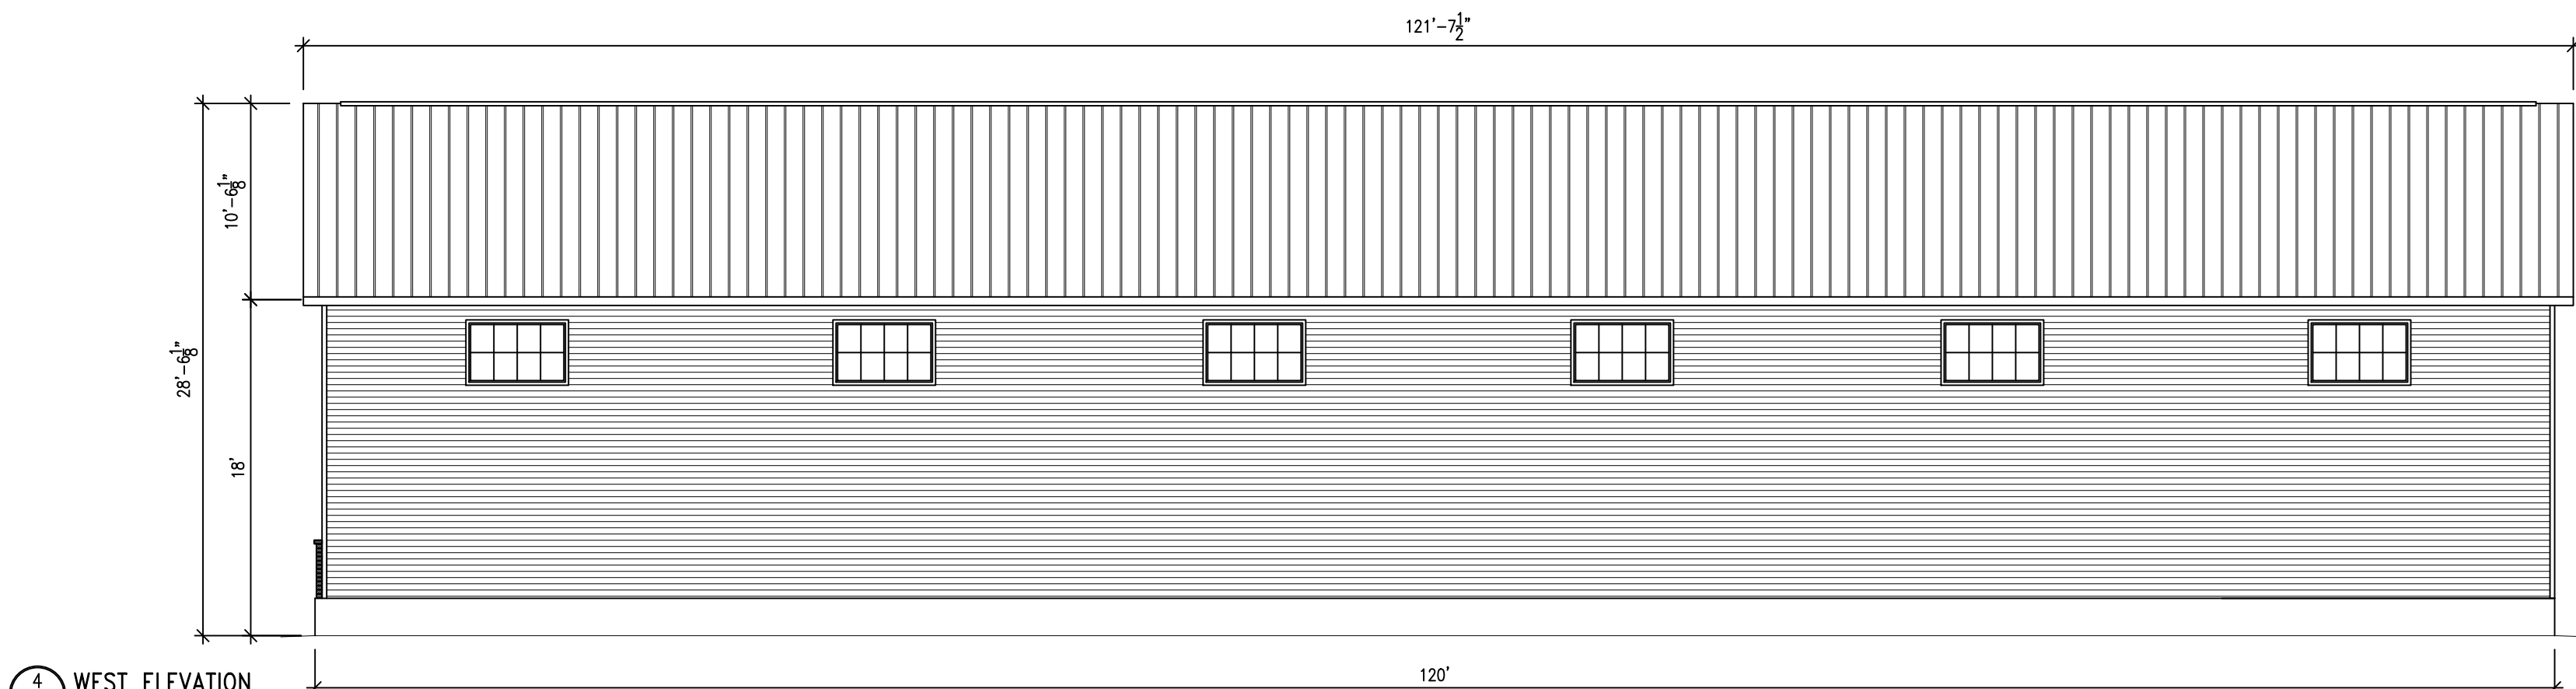

4 WEST ELEVATION
SCALE: 1/8"=1'

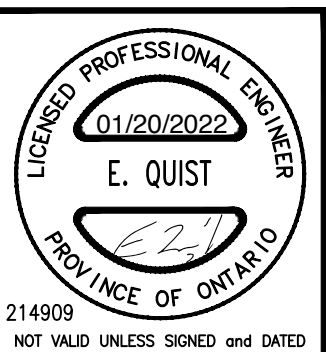

TOM ANEMA
WORKING WITH YOU TOWARDS YOUR GOAL
1008 ROBINSON ROAD - DUNNVILLE, ONTARIO M1A 2W1
PHONE: 289-439-4855
EMAIL: tom@anemagroup.com

REV	DATE	REVISION

THIS DRAWING AND ALL INFORMATION HEREON IS THE EXCLUSIVE PROPERTY OF ANEMA GROUP AND MUST BE RETURNED UPON REQUEST.

PROJECT	JC HOLDINGS
PROJECT	60' X 120' ACCESSORY BUILDING ELEVATIONS

DRAWN BY:	CPR
CHECKED BY:	EQ
DATE:	20 Jan 2022
SCALE:	as noted
CAD FILE:	AG214702.dwg
SHEET	of 4.0