


Schedule "A" To BLDG-05-2025

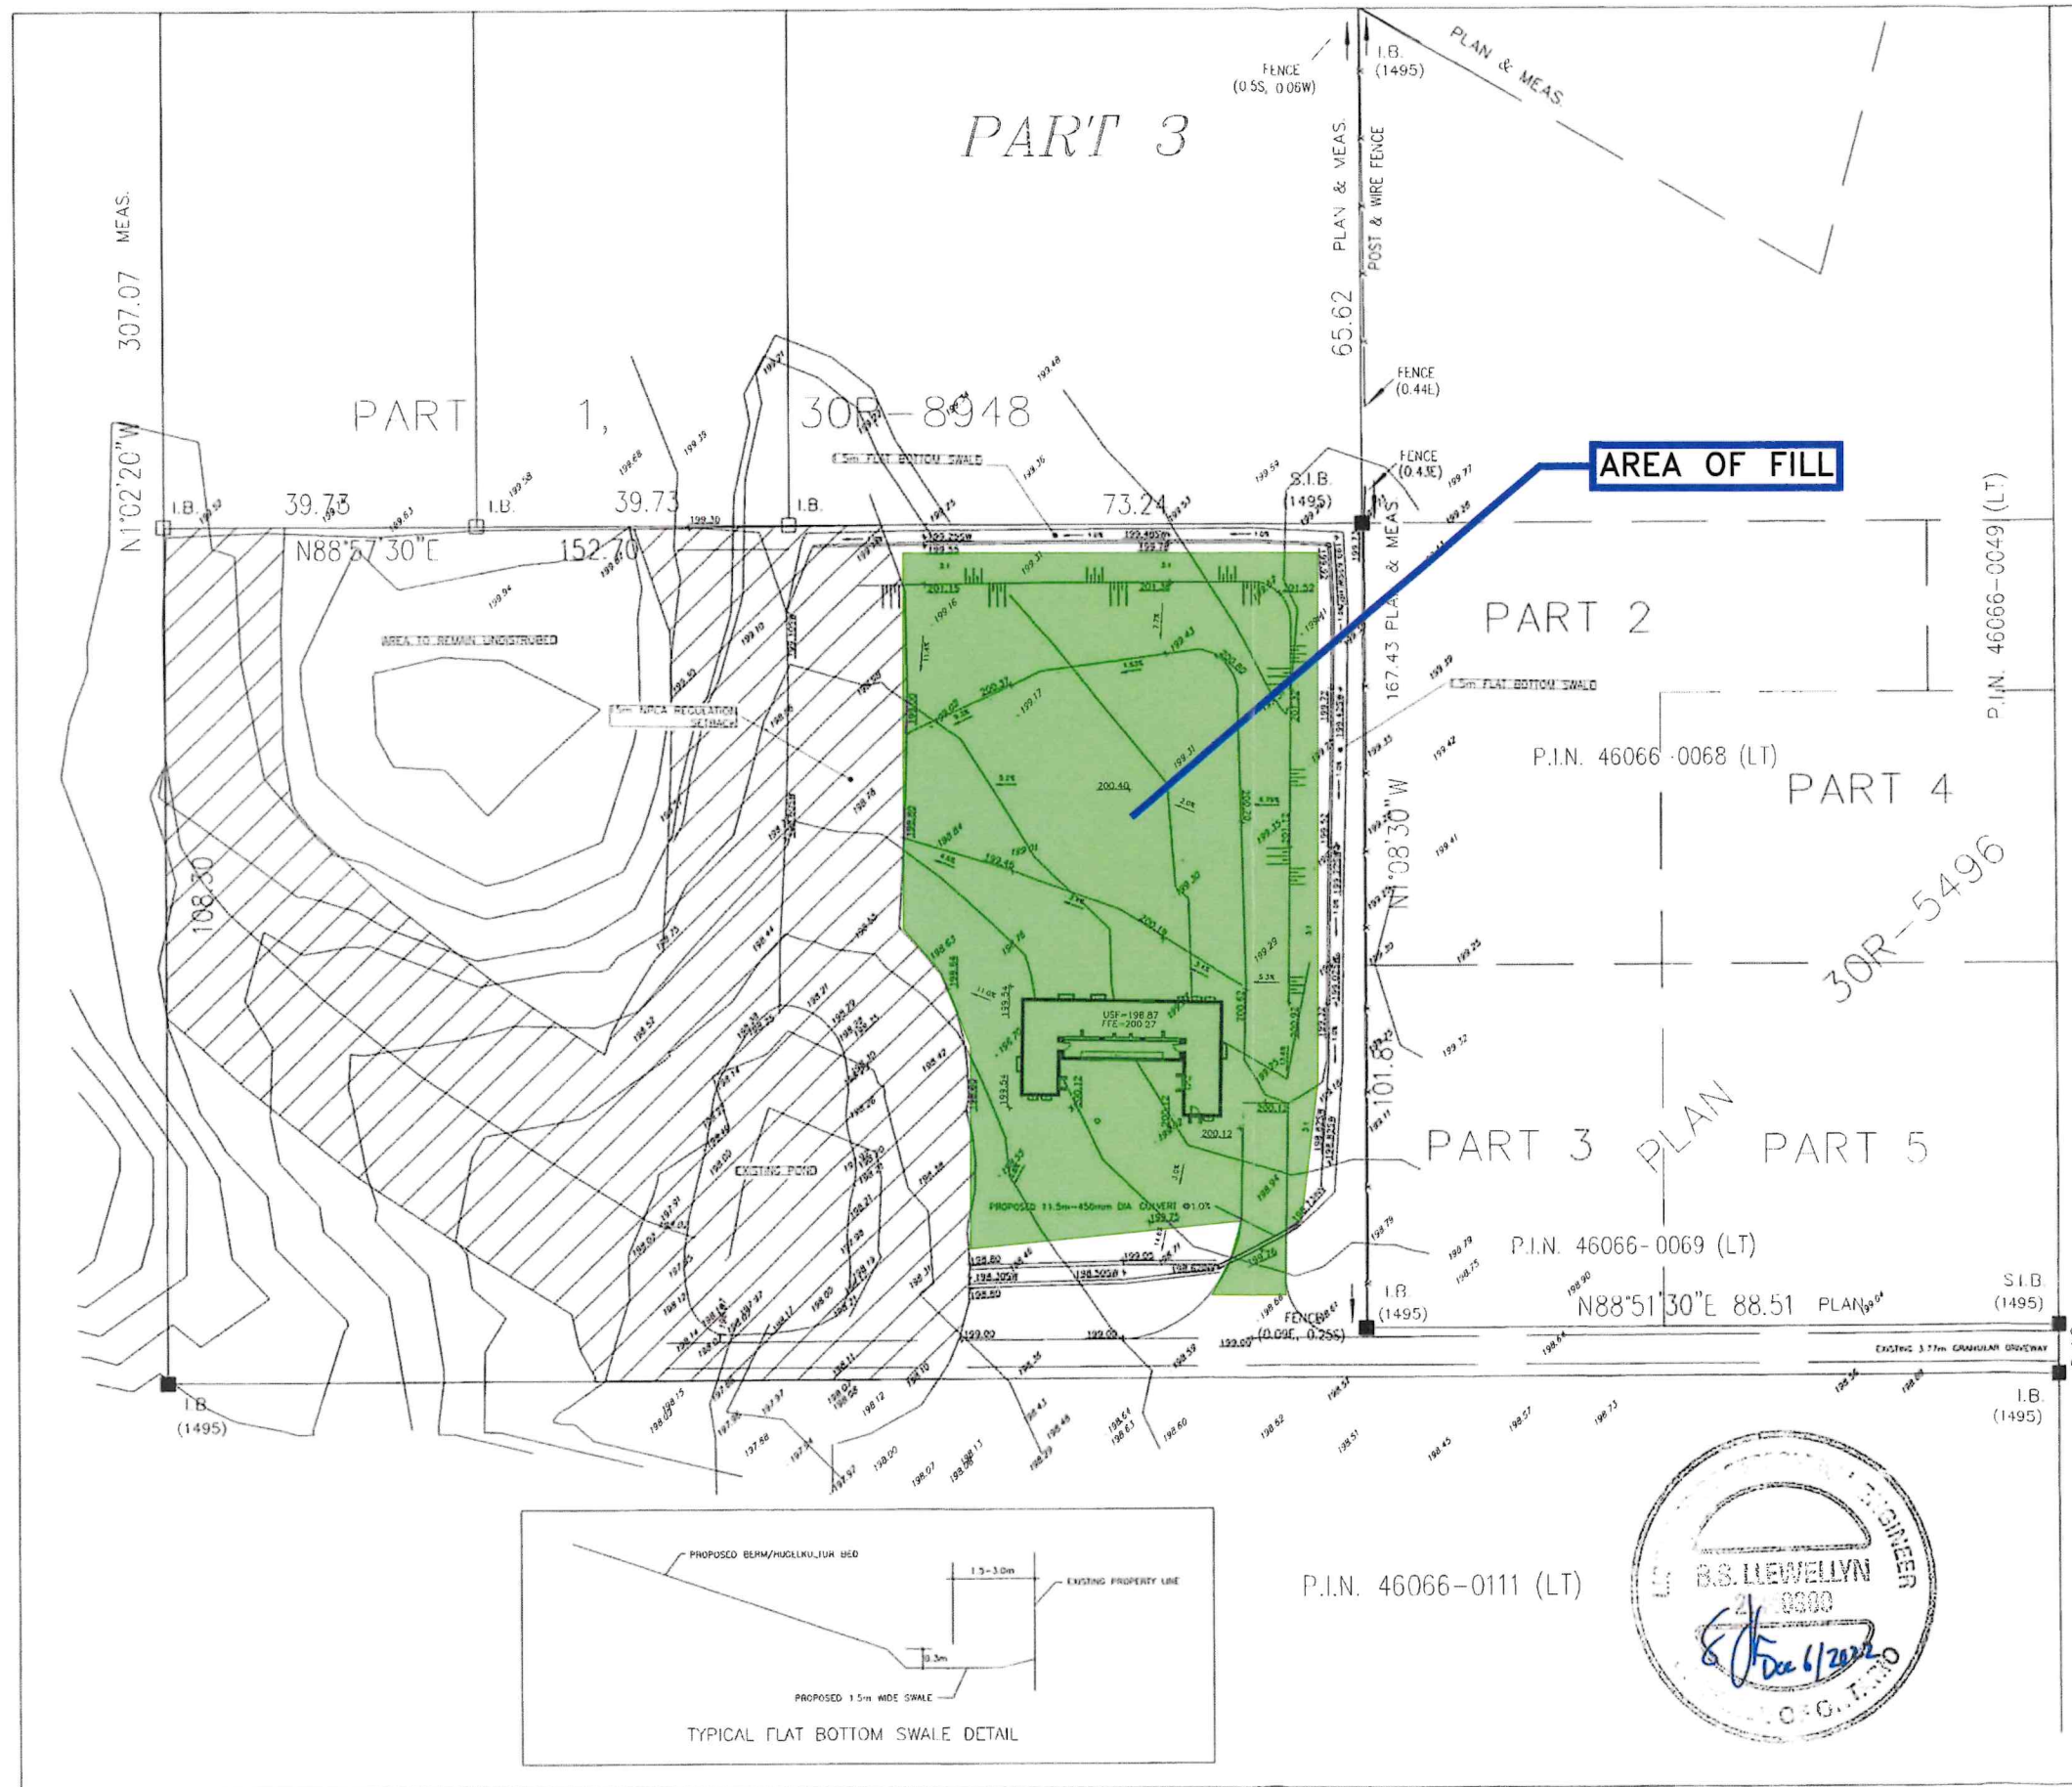

BENCHMARK:
 MONUMENT No. 10920020008
 ELEVATION = 200.081
 SIB ON THE NORTH SIDE OF SILVER ST AT ABINGDON RD

TOPG INFORMATION:
 EXISTING TOPOGRAPHIC INFORMATION DERIVED FROM
 ASHENHURST HOUEWENS LIMITED GRADING DRAWING
 25627-01AC (PROVIDED)

NO	DATE	BY	REVISIONS
1	DEC22	DC	BUILDING PERMIT SUBMISSION
DESIGN	DC	CHK'D	SL
DRAWN	DC	CHK'D	SL

DATE: DEC 22

SCALE: 1:400

NTS @ 11X17

NO	DATE	BY	REVISIONS

TOWNSHIP OF WEST LINCOLN
 REGIONAL MUNICIPALITY OF NIAGARA


THE CASTELLAN'S
 1664 ABINGDON ROAD

GRADING PLAN

PROJECT	1664	GR-1
---------	------	------



P.I.N. 46066-0111 (LT)

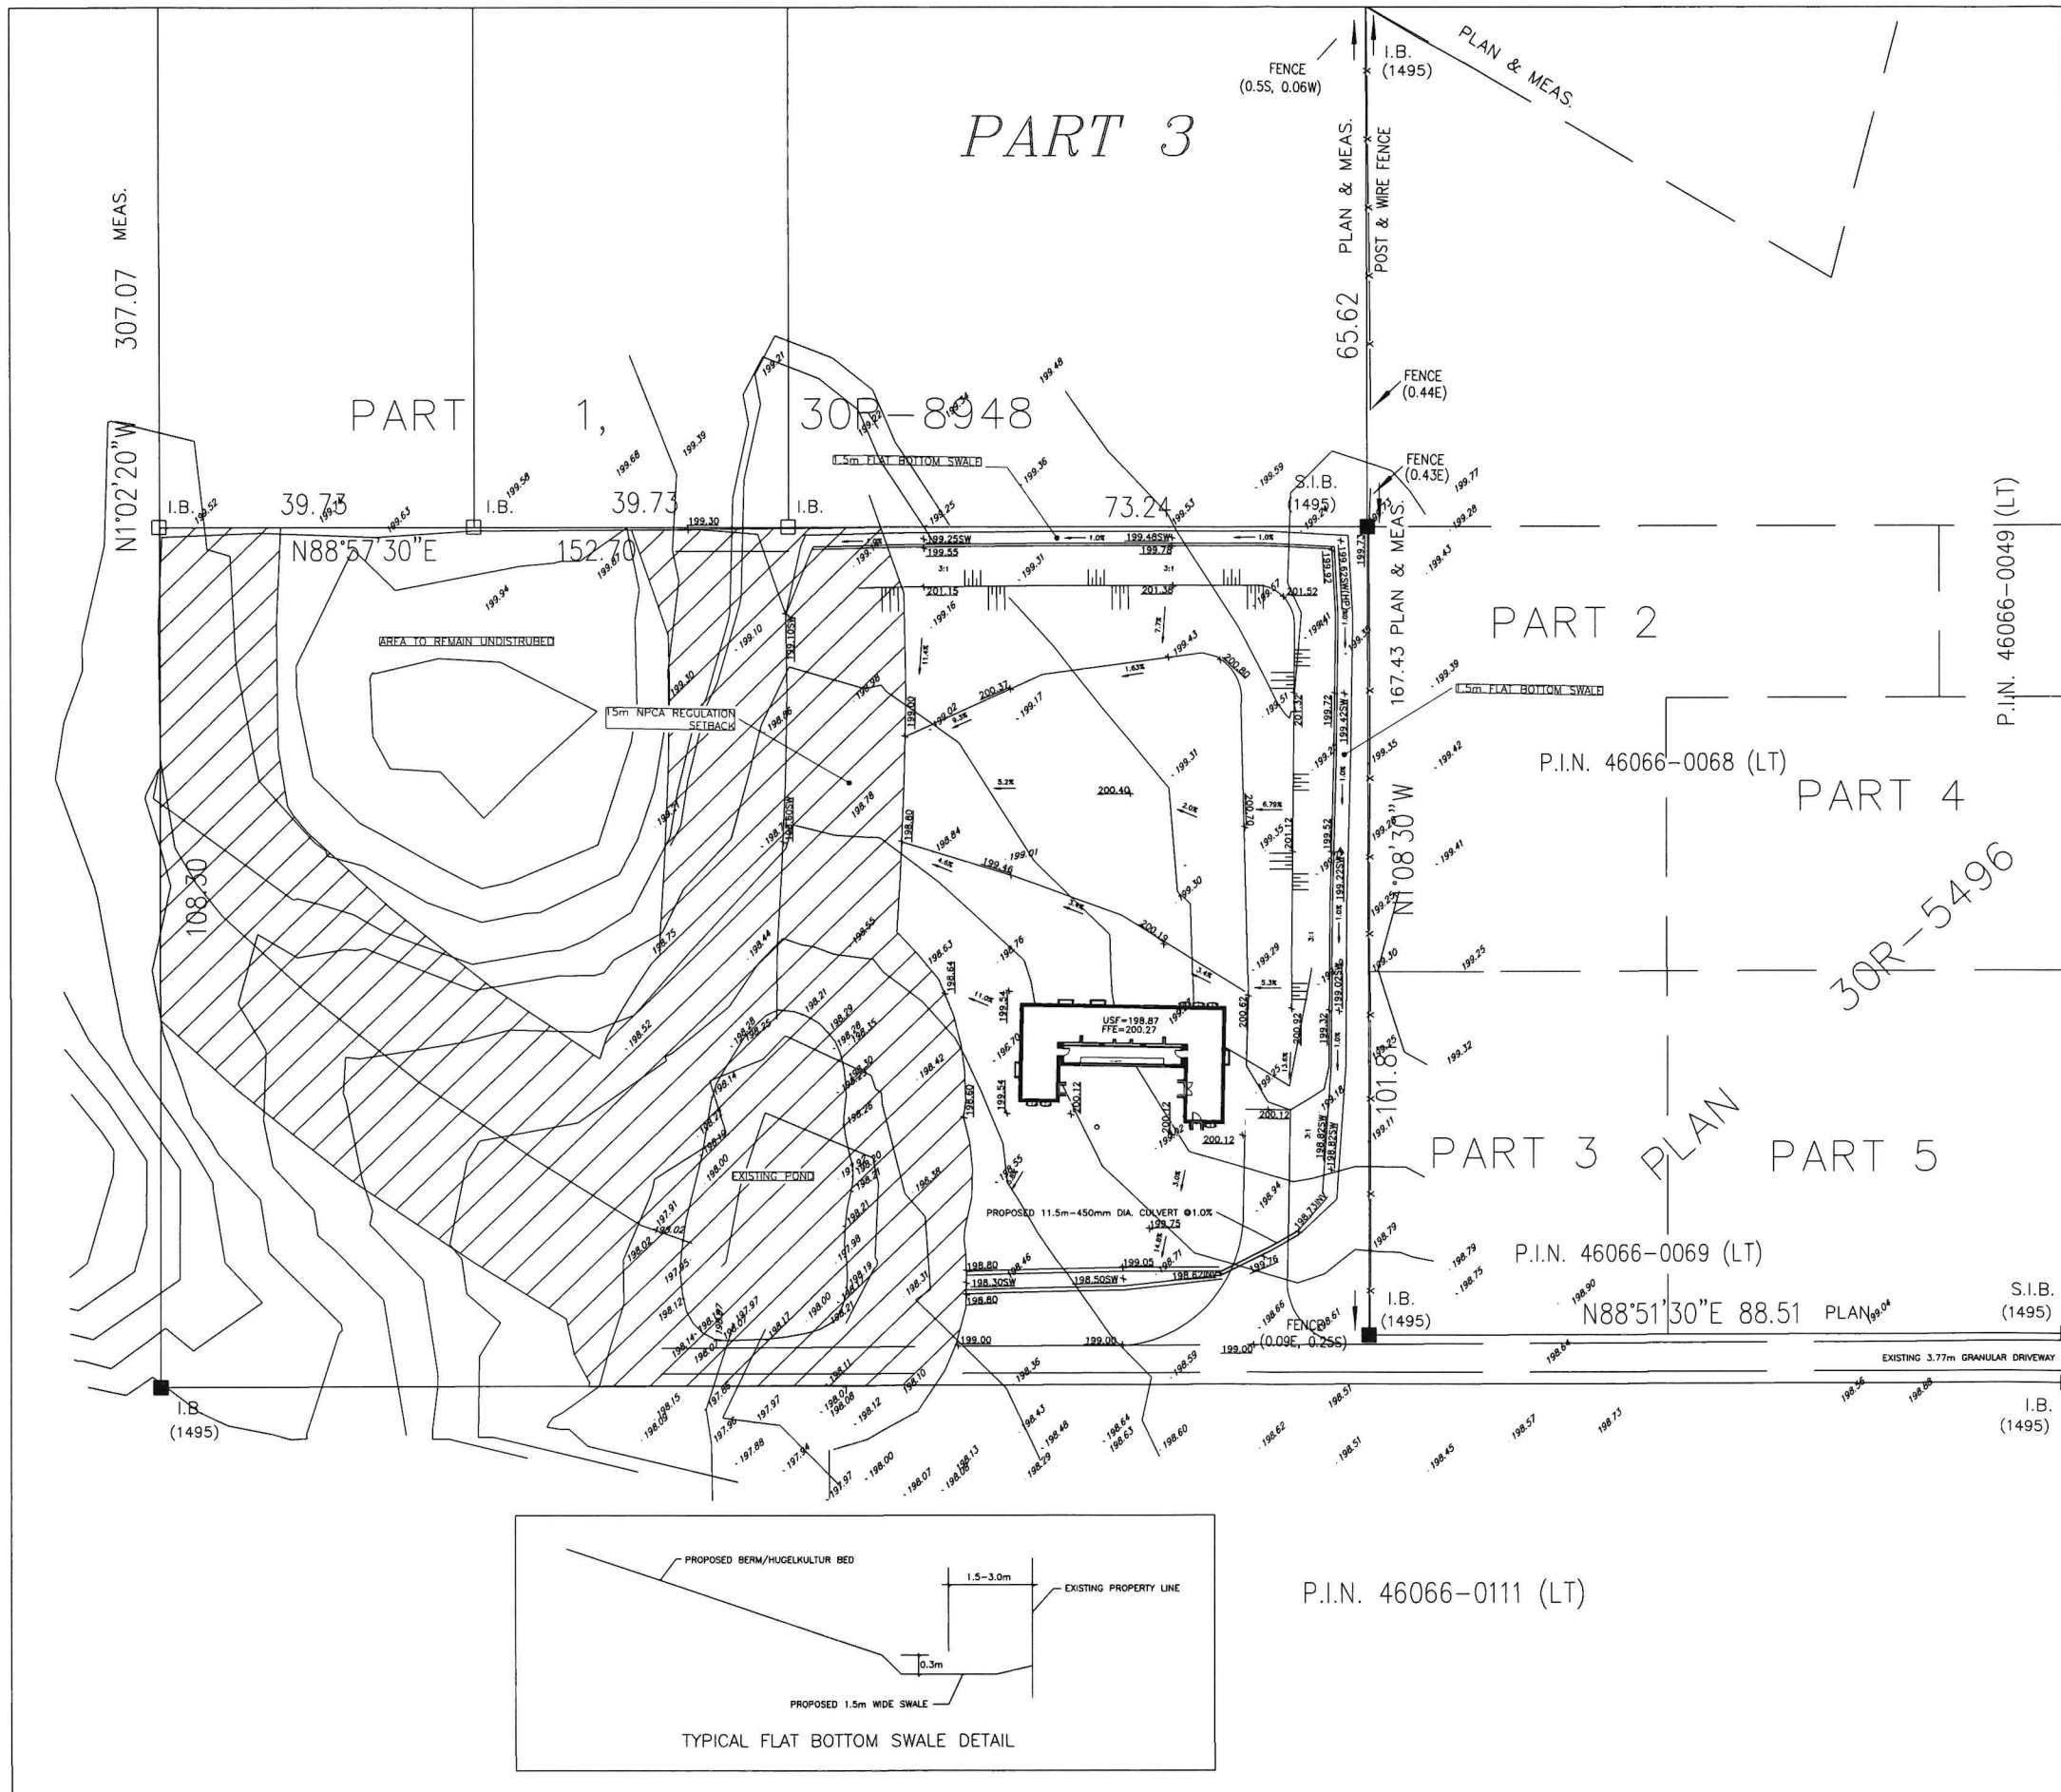

BENCHMARK:
 MONUMENT No. 1092002008
 ELEVATION = 200.081
 SIB ON THE NORTH SIDE OF SILVER ST. AT ABINGDON RD.

TOPO INFORMATION:
 EXISTING TOPOGRAPHIC INFORMATION DERIVED FROM
 ASHENHURST NOUWENS LIMITED GRADING DRAWING
 25622-01AC (PROVIDED)

NO.	DATE	BY	REVISIONS

SCALE 1:400

NO.	DATE	BY	REVISIONS
DESIGN		CHK'D	DATE
DRAWN		CHK'D	

TOWNSHIP OF WEST LINCOLN
 REGIONAL MUNICIPALITY OF NIAGARA

THE CASTELLAN'S
 1664 ABINGDON ROAD

GRADING PLAN

