




HIGHWAY 20

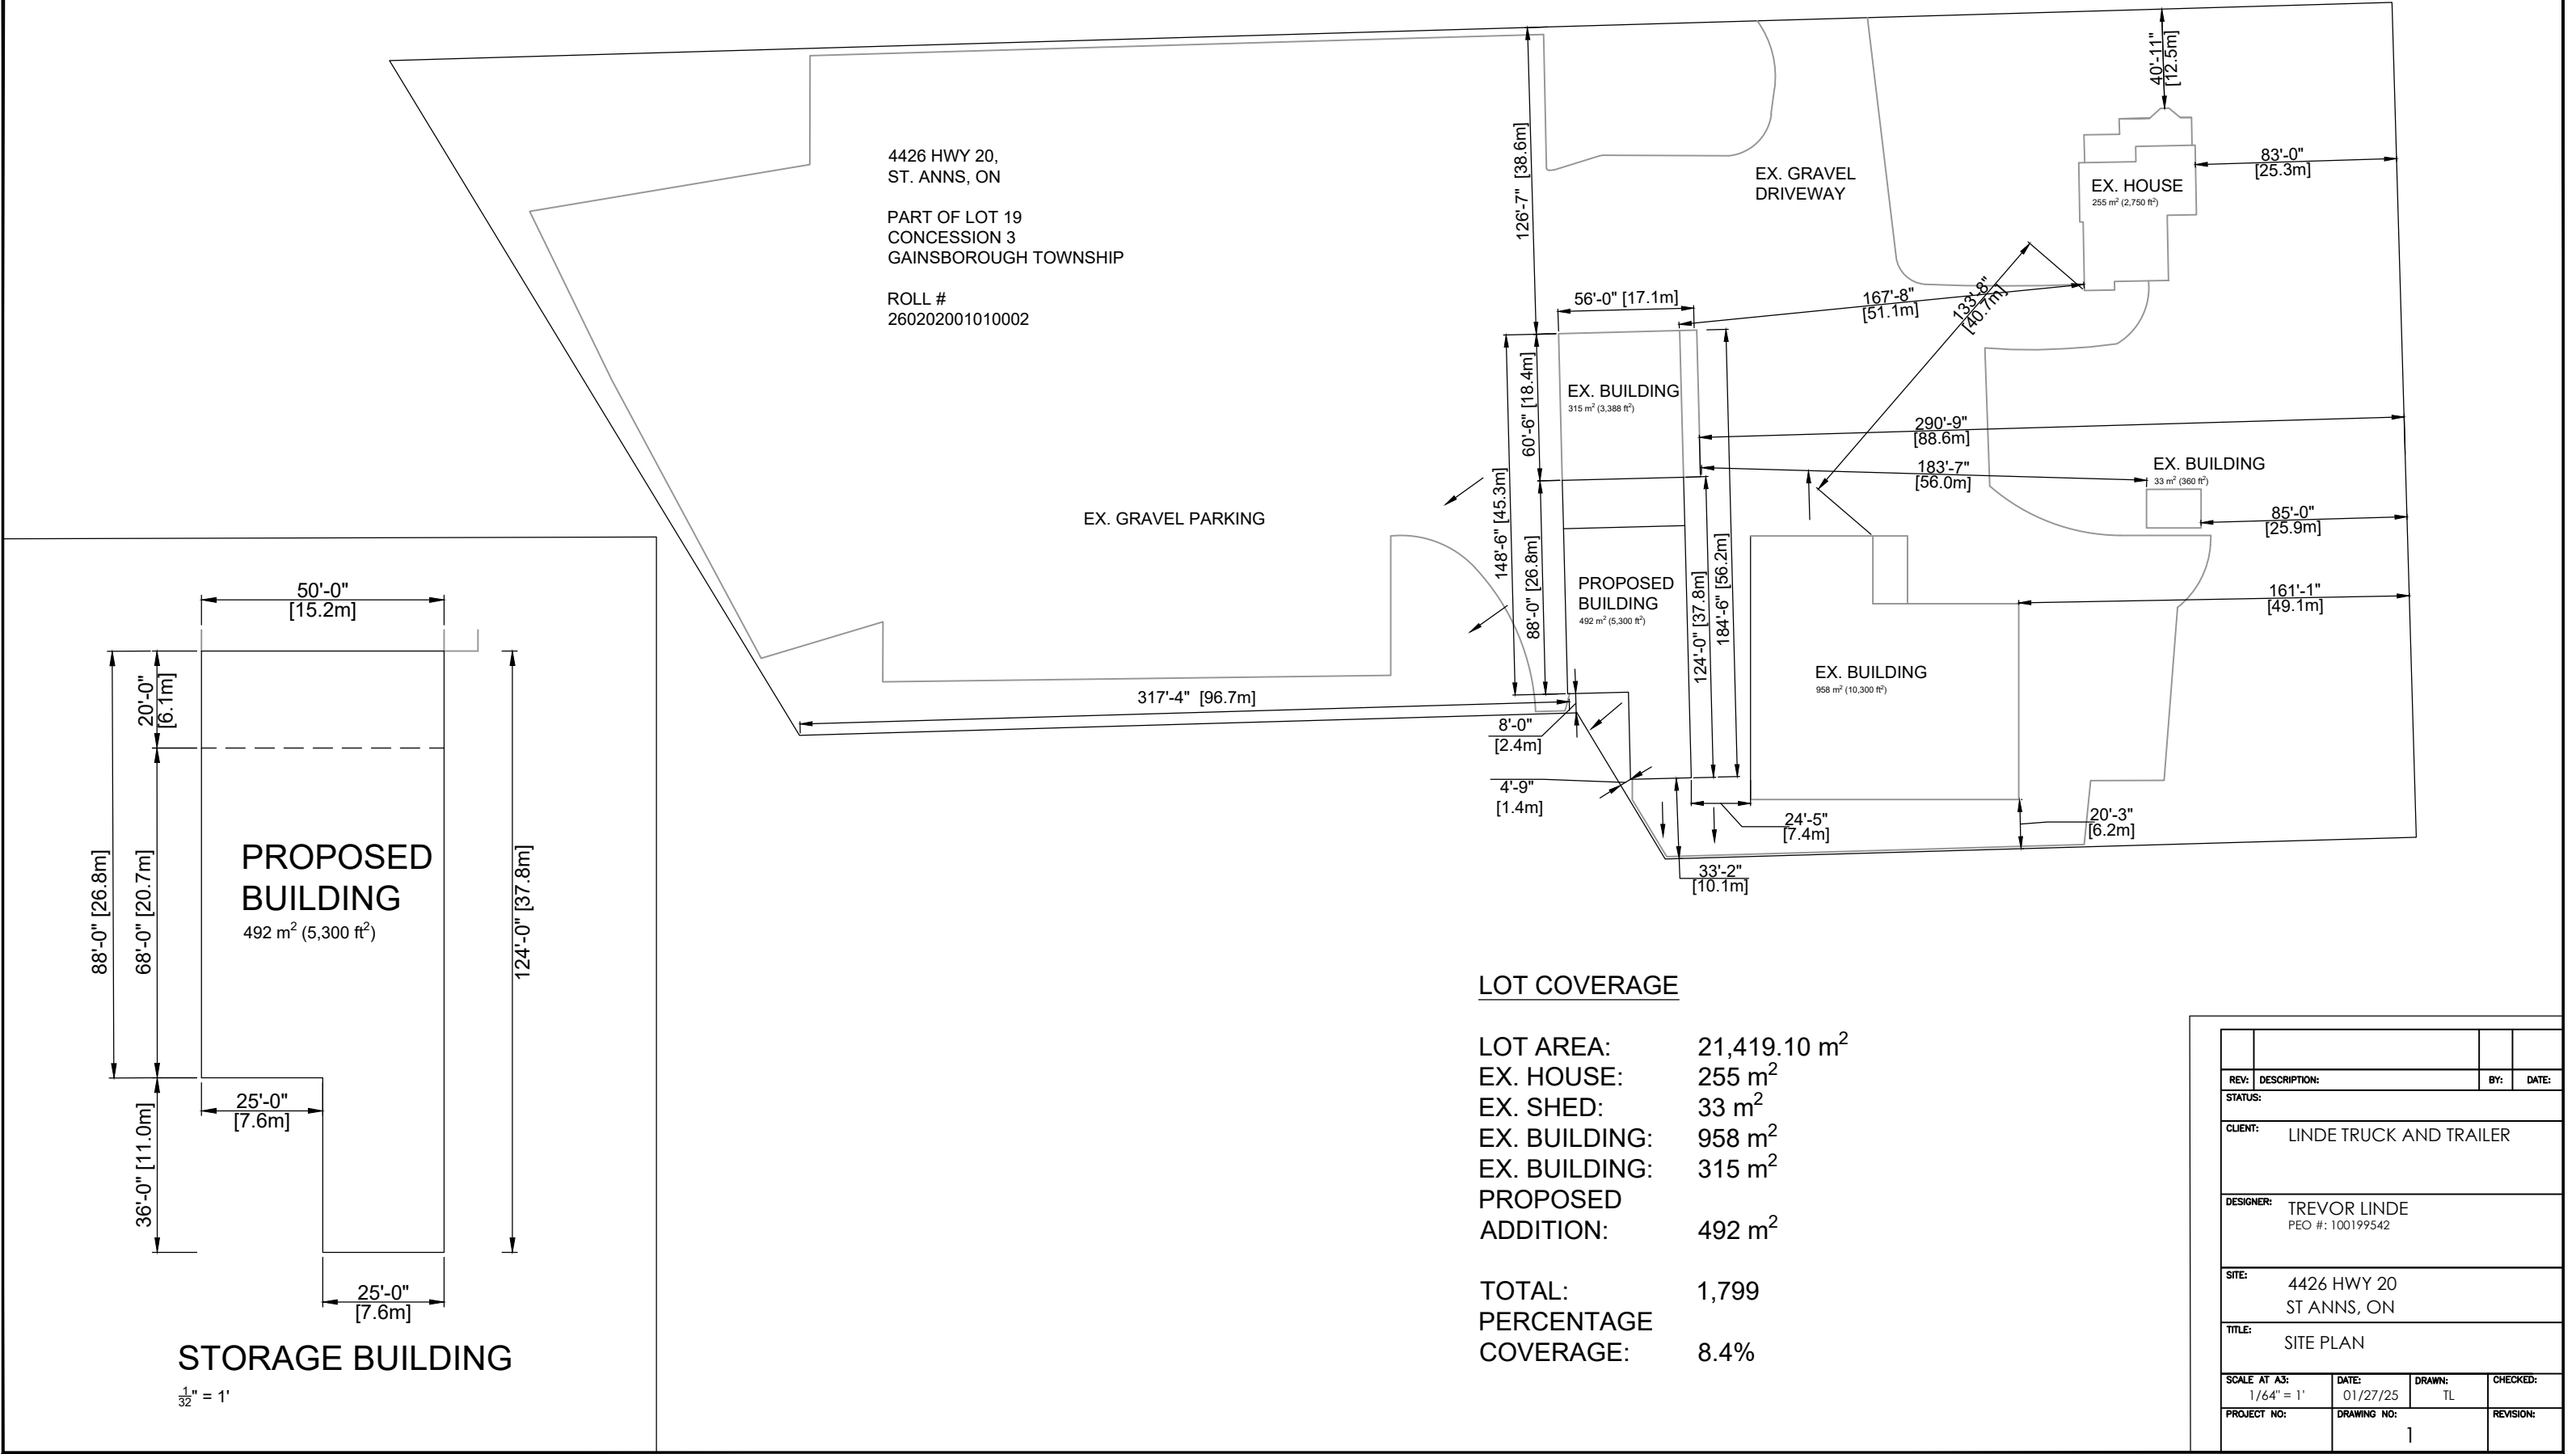


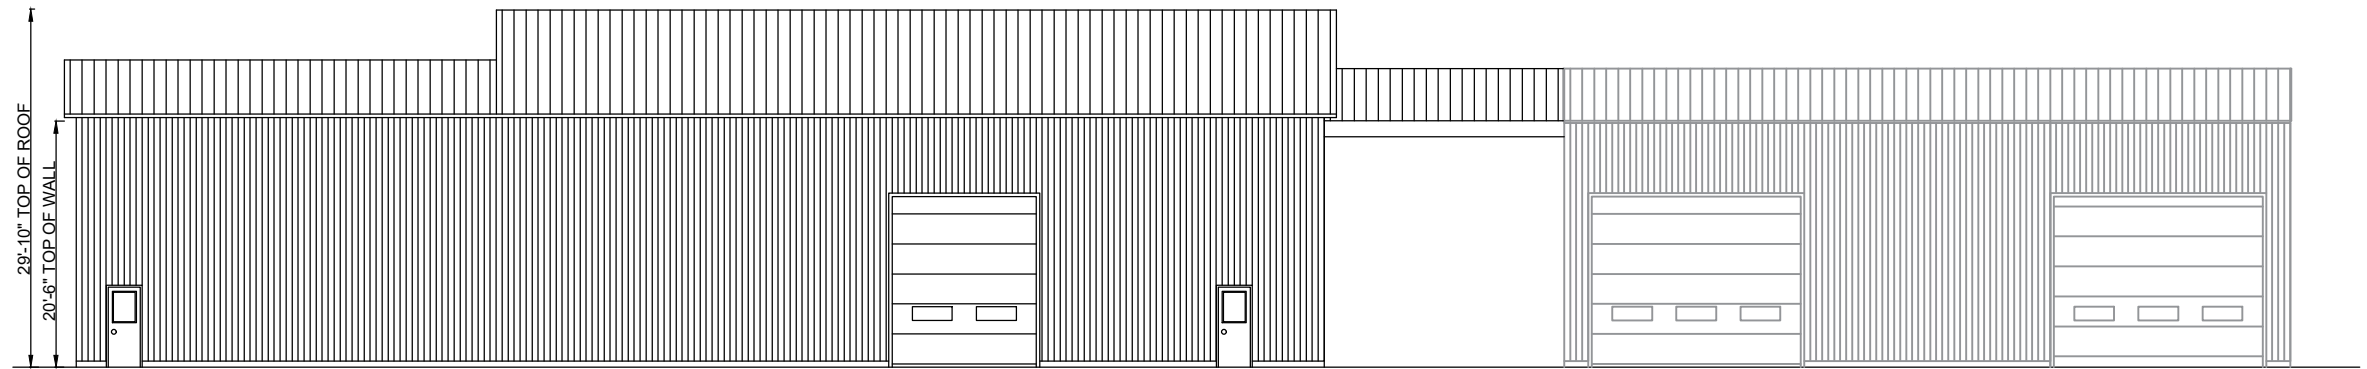


EAST ELEVATION

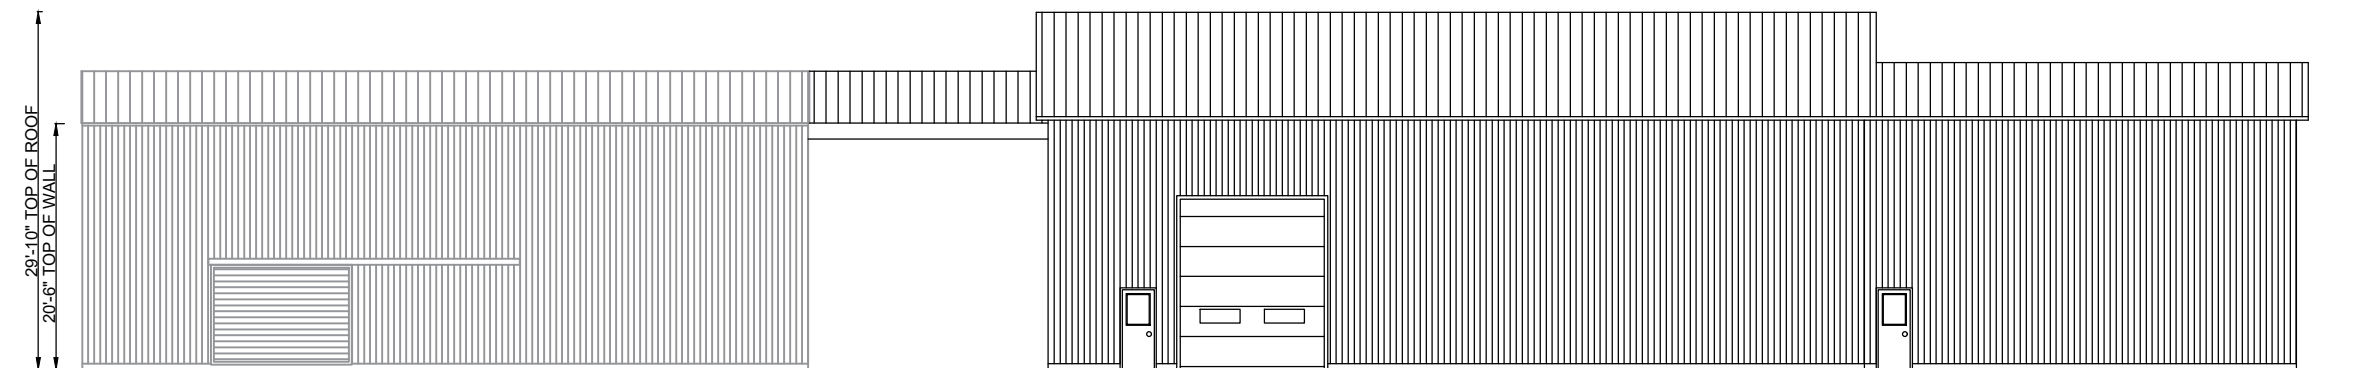

WEST ELEVATION

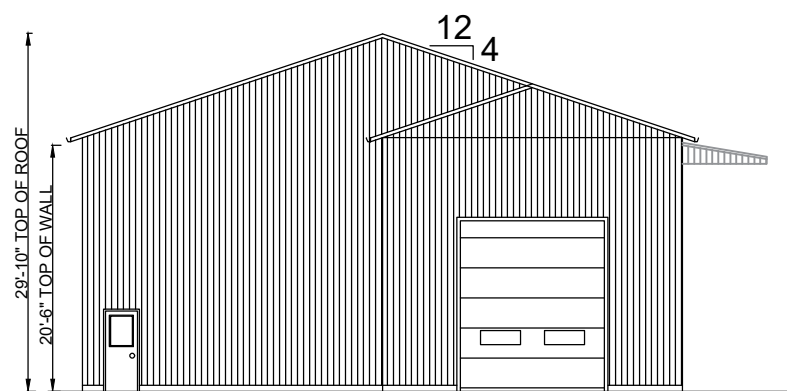

SOUTH ELEVATION

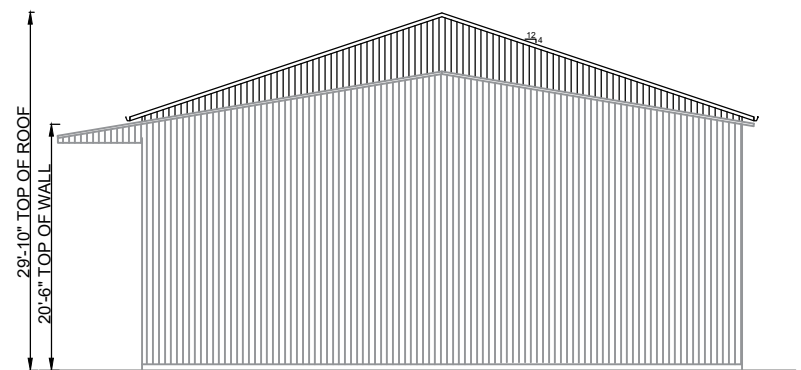

NORTH ELEVATION

REV:	DESCRIPTION:	BY:	DATE:
STATUS:			
CLIENT: LINDE TRUCK AND TRAILER			
DESIGNER: TREVOR LINDE PEO #: 100199542			
SITE: 4426 HWY 20 ST ANNS, ON			
TITLE: ELEVATIONS			
SCALE AT A3: 1/16" = 1'	DATE: 01/27/25	DRAWN: TL	CHECKED:
PROJECT NO:	DRAWING NO: 2	REVISION:	