


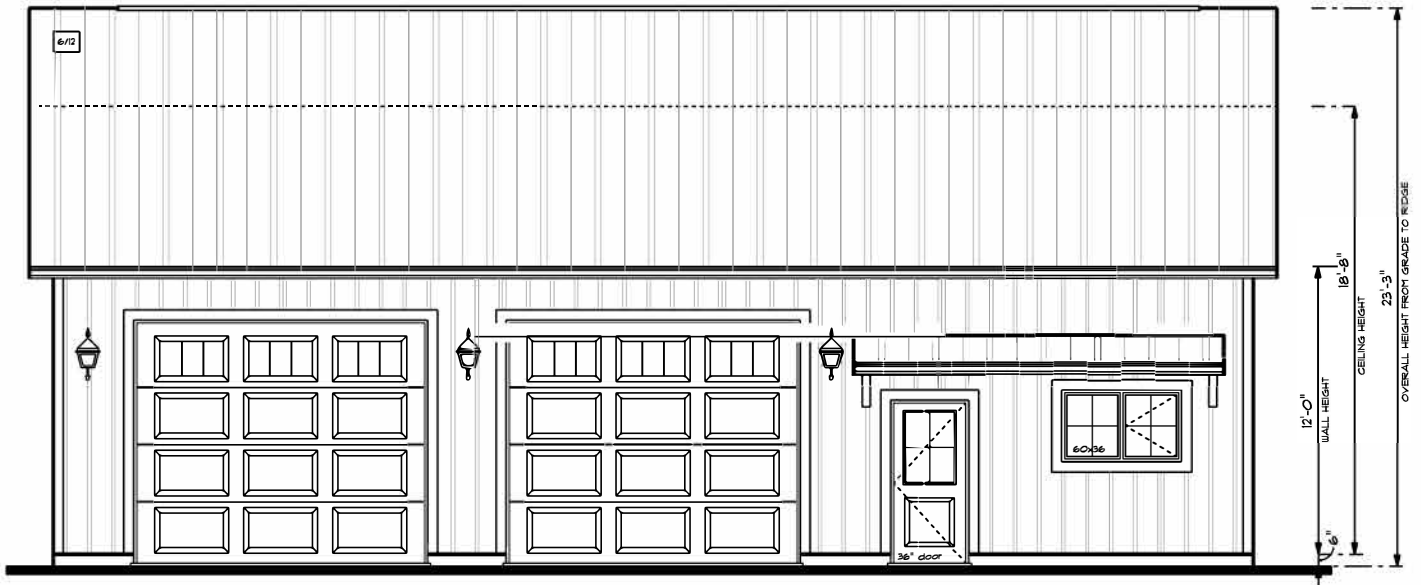


FRONT ELEVATION "B"

-NOT FOR CONSTRUCTION- SCALE: NTS
 Z:\Projects\GARAGES & POLE BARN\Wogel\
 April 9, 2025
 Rijus Home Design Inc. Jason Schilstra (K.B)
 www.rijus.com 905-701-1110




REAR ELEVATION "B"

-NOT FOR CONSTRUCTION- SCALE: NTS
 Z:\Projects\GARAGES & POLE BARN\Wogel\
 April 9, 2025
 Rijus Home Design Inc. Jason Schilstra (K.B)
 www.rijus.com 905-701-1110

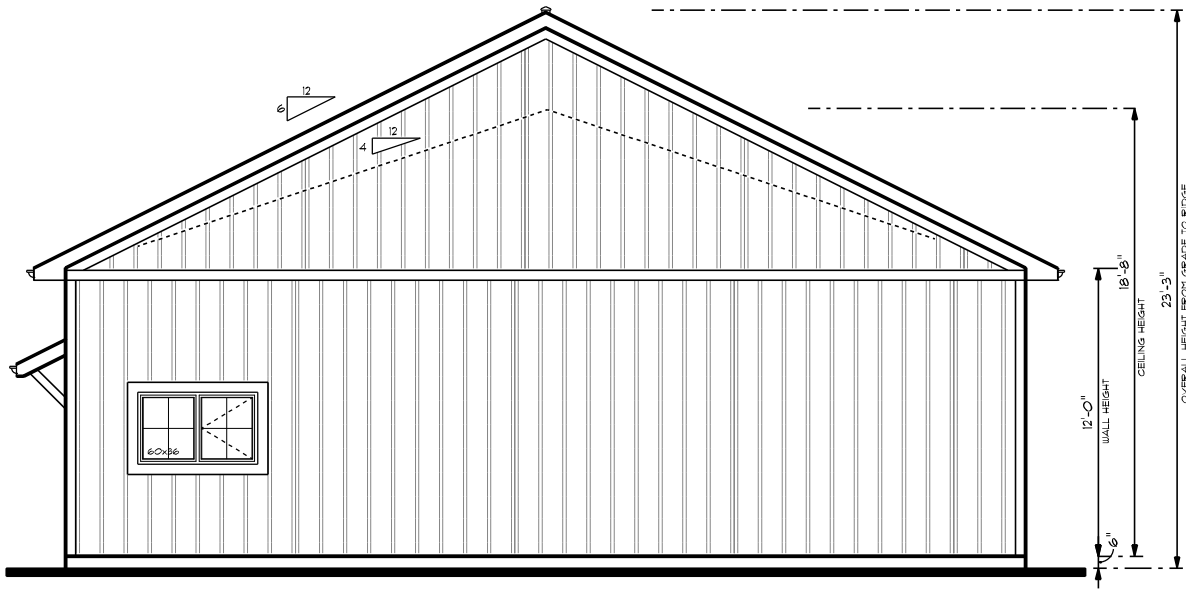

RIGHT ELEVATION "B"

-NOT FOR CONSTRUCTION- SCALE: NTS
 Z:\Projects\GARAGES & POLE BARNS\Vogel\
 April 9, 2025
 Rijus Home Design Inc. Jason Schilstra (K.B)
 www.rijus.com 905-701-1110

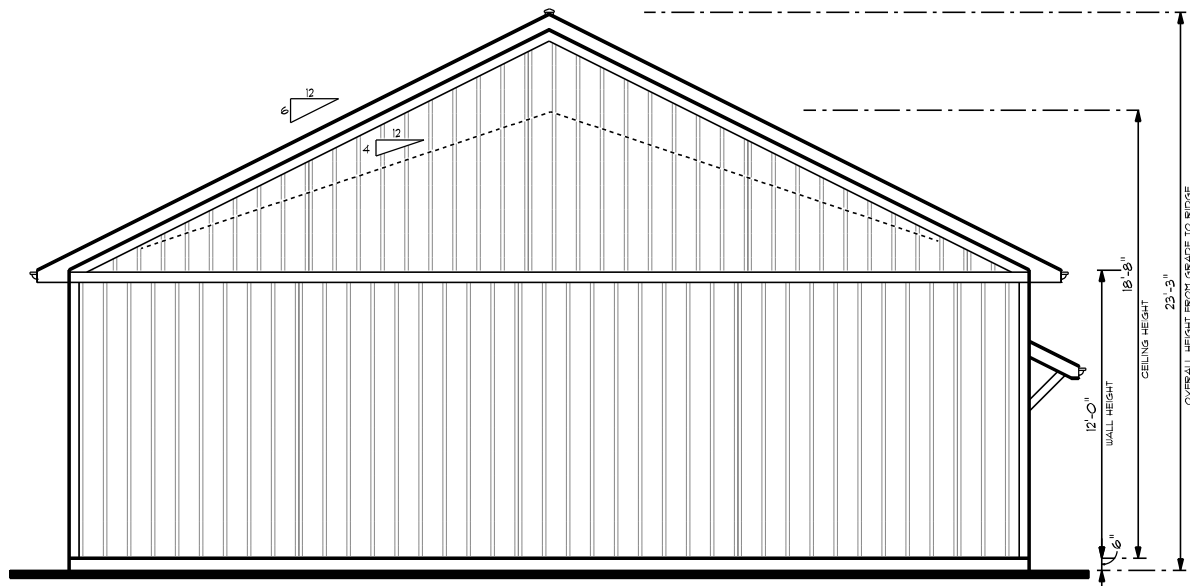

LEFT ELEVATION "B"

-NOT FOR CONSTRUCTION- SCALE: NTS
 Z:\Projects\GARAGES & POLE BARNS\Vogel\
 April 9, 2025
 Rijus Home Design Inc. Jason Schilstra (K.B)
 www.rijus.com 905-701-1110