


TOWNSHIP OF WEST LINCOLN  
REVIEWED AND APPROVED FOR  
PERMIT INSURANCE

DATE Aug 23/24 SIGNED [Signature]  
ALL CONSTRUCTION SHALL CONFORM TO:  
PART 8 OF THE O.R.C. AS AMENDED

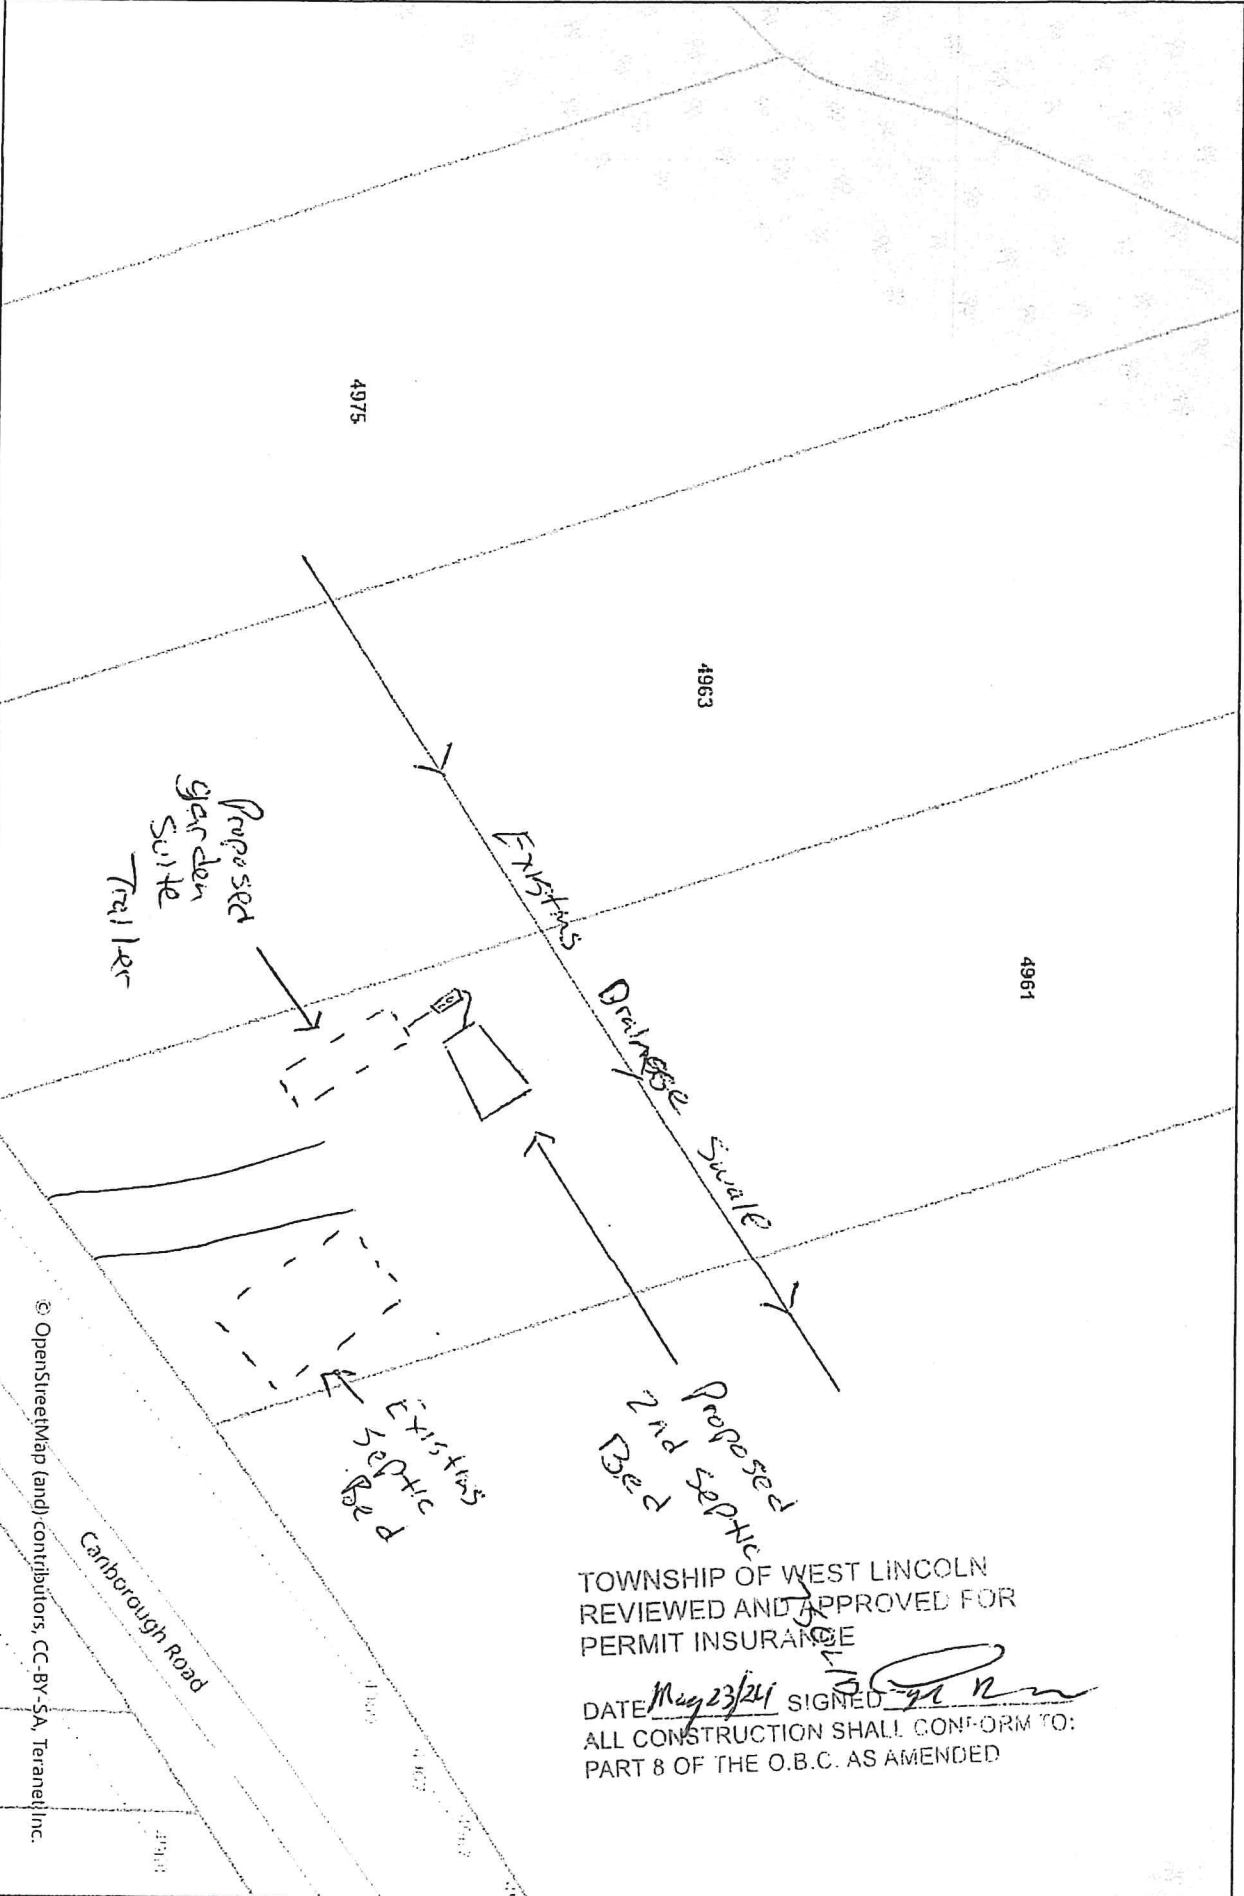

Legend  
Address Points

Date: 2024-05-18 Time: 7:25 PM  
0 0.010.01 0.03 0.04 0.06 km


© 2023 Niagara Region and its suppliers. Projection is UTM, NAD 83, Zone 17.  
The Niagara Region makes no representations or warranties whatsoever, either expressed or implied, as to the accuracy, completeness, reliability, currency or otherwise of the information shown on this map.

© OpenStreetMap (and) contributors, CC-BY-SA, Teraneer Inc.

TOWNSHIP OF WEST LINCOLN  
REVIEWED AND APPROVED FOR  
PERMIT INSURANCE

DATE May 23/24 SIGNED [Signature]  
ALL CONSTRUCTION SHALL CONFORM TO:  
PART 8 OF THE O.B.C. AS AMENDED

# Raised Filter Bed Top View

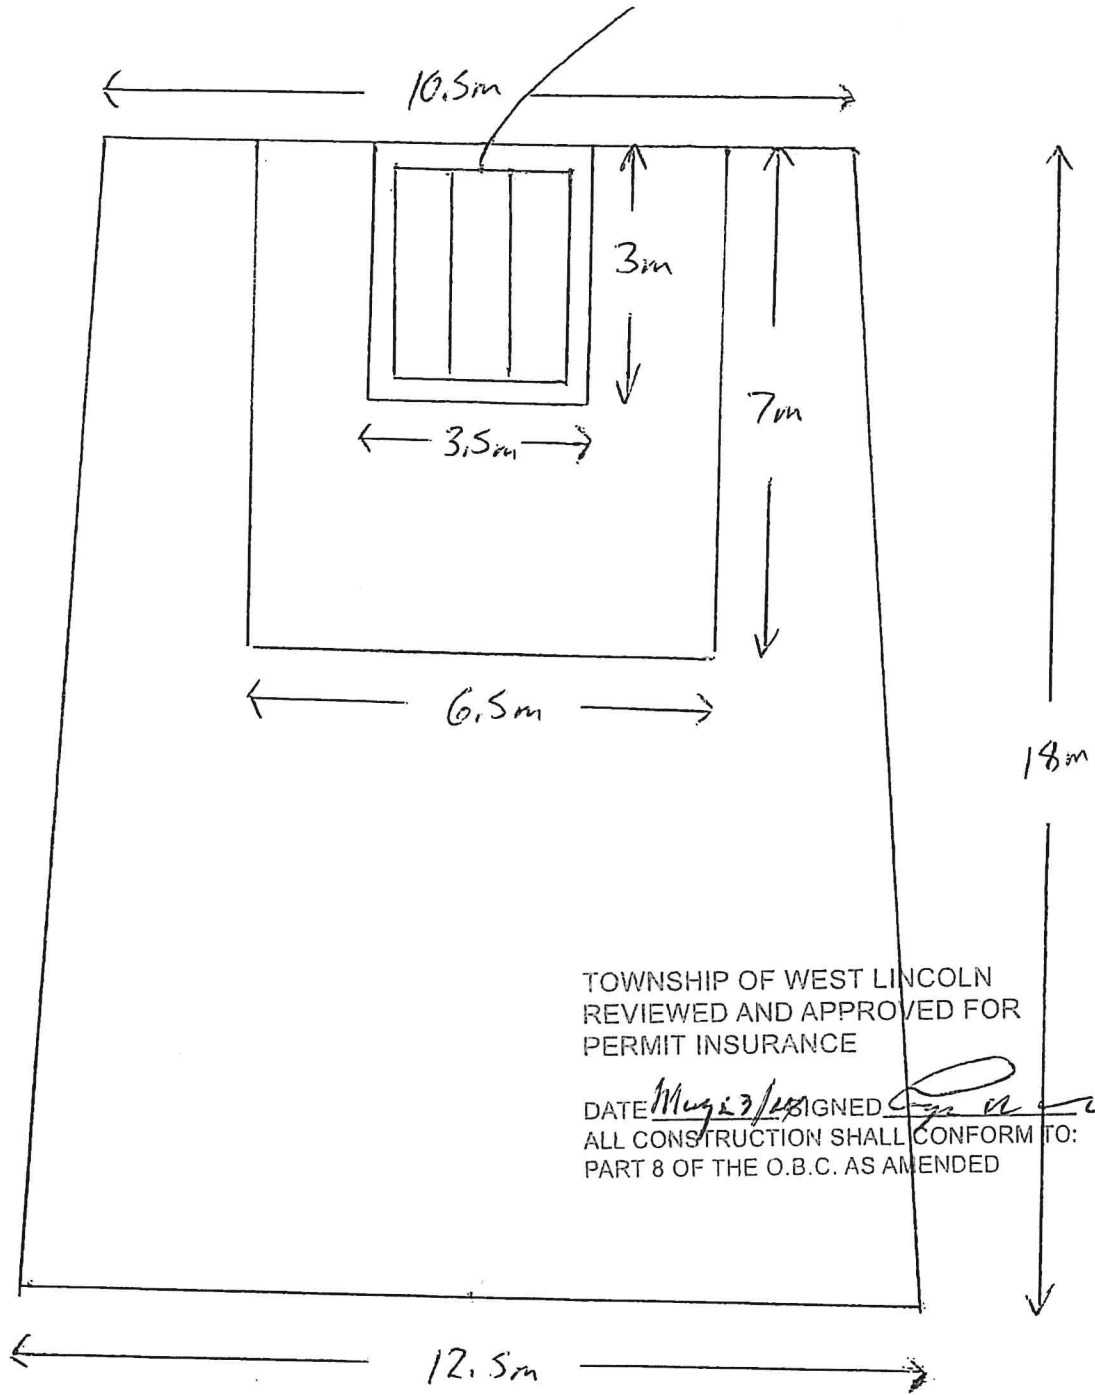

4 Runs of 3" PVC perforated  
pipe 2m long each Run


THE SHOWN DESIGN HAS BEEN REVIEWED AND FOUND TO BE IN ACCORDANCE WITH THE REQUIREMENTS OF THE NATIONAL FIRE PROTECTION ASSOCIATION (NFPA) AND THE CANADIAN NATIONAL FIRE PROTECTION ASSOCIATION (NFPA) FOR THE INSTALLATION OF THE SHOWN DESIGN. TO BE USED FOR THE SHOWN DESIGN, THE SHOWN DESIGN MUST BE APPROVED BY THE NATIONAL FIRE PROTECTION ASSOCIATION (NFPA) AND THE CANADIAN NATIONAL FIRE PROTECTION ASSOCIATION (NFPA).

QUALIFICATIONS INFORMATION:  
 REGISTERED PROFESSIONAL ENGINEER (P.E.) IN THE PROVINCE OF ONTARIO  
 REG. NO. 123456789  
 DATE: 01/15/2018

REGISTRATION INFORMATION:  
 REGISTERED PROFESSIONAL ENGINEER (P.E.) IN THE PROVINCE OF ONTARIO  
 REG. NO. 123456789  
 DATE: 01/15/2018

DESIGNER: J. B. BROWN, INC.  
 1000  
 1000  
 1000

NOTICE: THIS DESIGN IS BASED ON PROVIDED DOCUMENTS, ACCURACY AND COMPLETENESS AND CONFORMANCE WITH ALL APPLICABLE CODES AND REGULATIONS IS THE RESPONSIBILITY OF THE CLIENT.

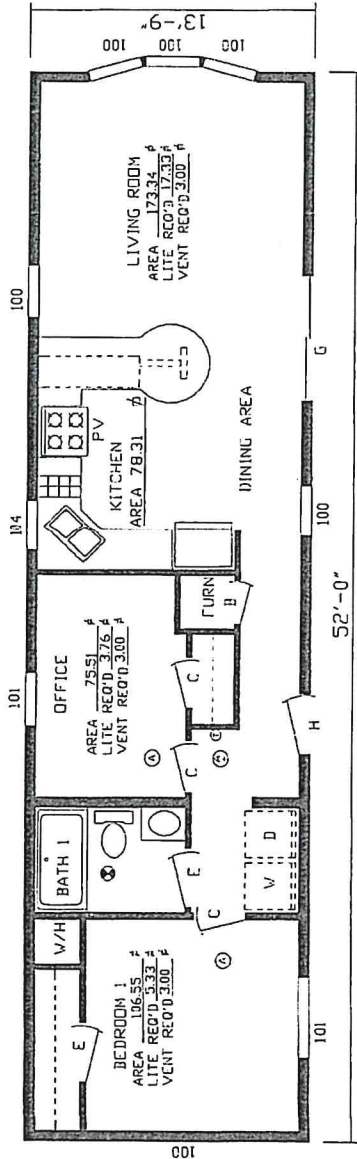

Reviewed to the Canadian standards.  
 NTA is a subsidiary of the International Code Council.

2/4/20  
 REVISION

MODEL 5614 2B 1BA

FAIRMONT HOMES LLC

2181 EAST MARKET STREET, NAPPANEE, INDIANA, USA 46550

Scale: NTS Date: 2/20/18 Name: BJA

Proprietary & Confidential

MODEL NUMBER: 147029L

FLOOR PLAN

NOTE: REFERENCE WINDOW AND DOOR SCHEDULE FOR ALL WINDOW AND DOOR SPECIFICATIONS

Ⓢ SMOKE/CO ALARM

- NOTES:
- WALL HEIGHT 8'-0"
  - INTERIOR WALL THICKNESS 3 1/2" OR 4 1/2"
  - EXTERIOR WALL THICKNESS 6 1/2"
  - WINDOWS/DOORS MAY BE ADDED OR RELOCATED IN THE ROOM OR CAN BE SUBSTITUTED WITH ALTERNATE WINDOW/S AND/OR DOOR/S BUT MUST SATISFY MINIMUM LIGHT, VENT, SAFETY GLASS AND EGRESS REQUIREMENTS