


## Schedule "A" To BLDG-06-2025

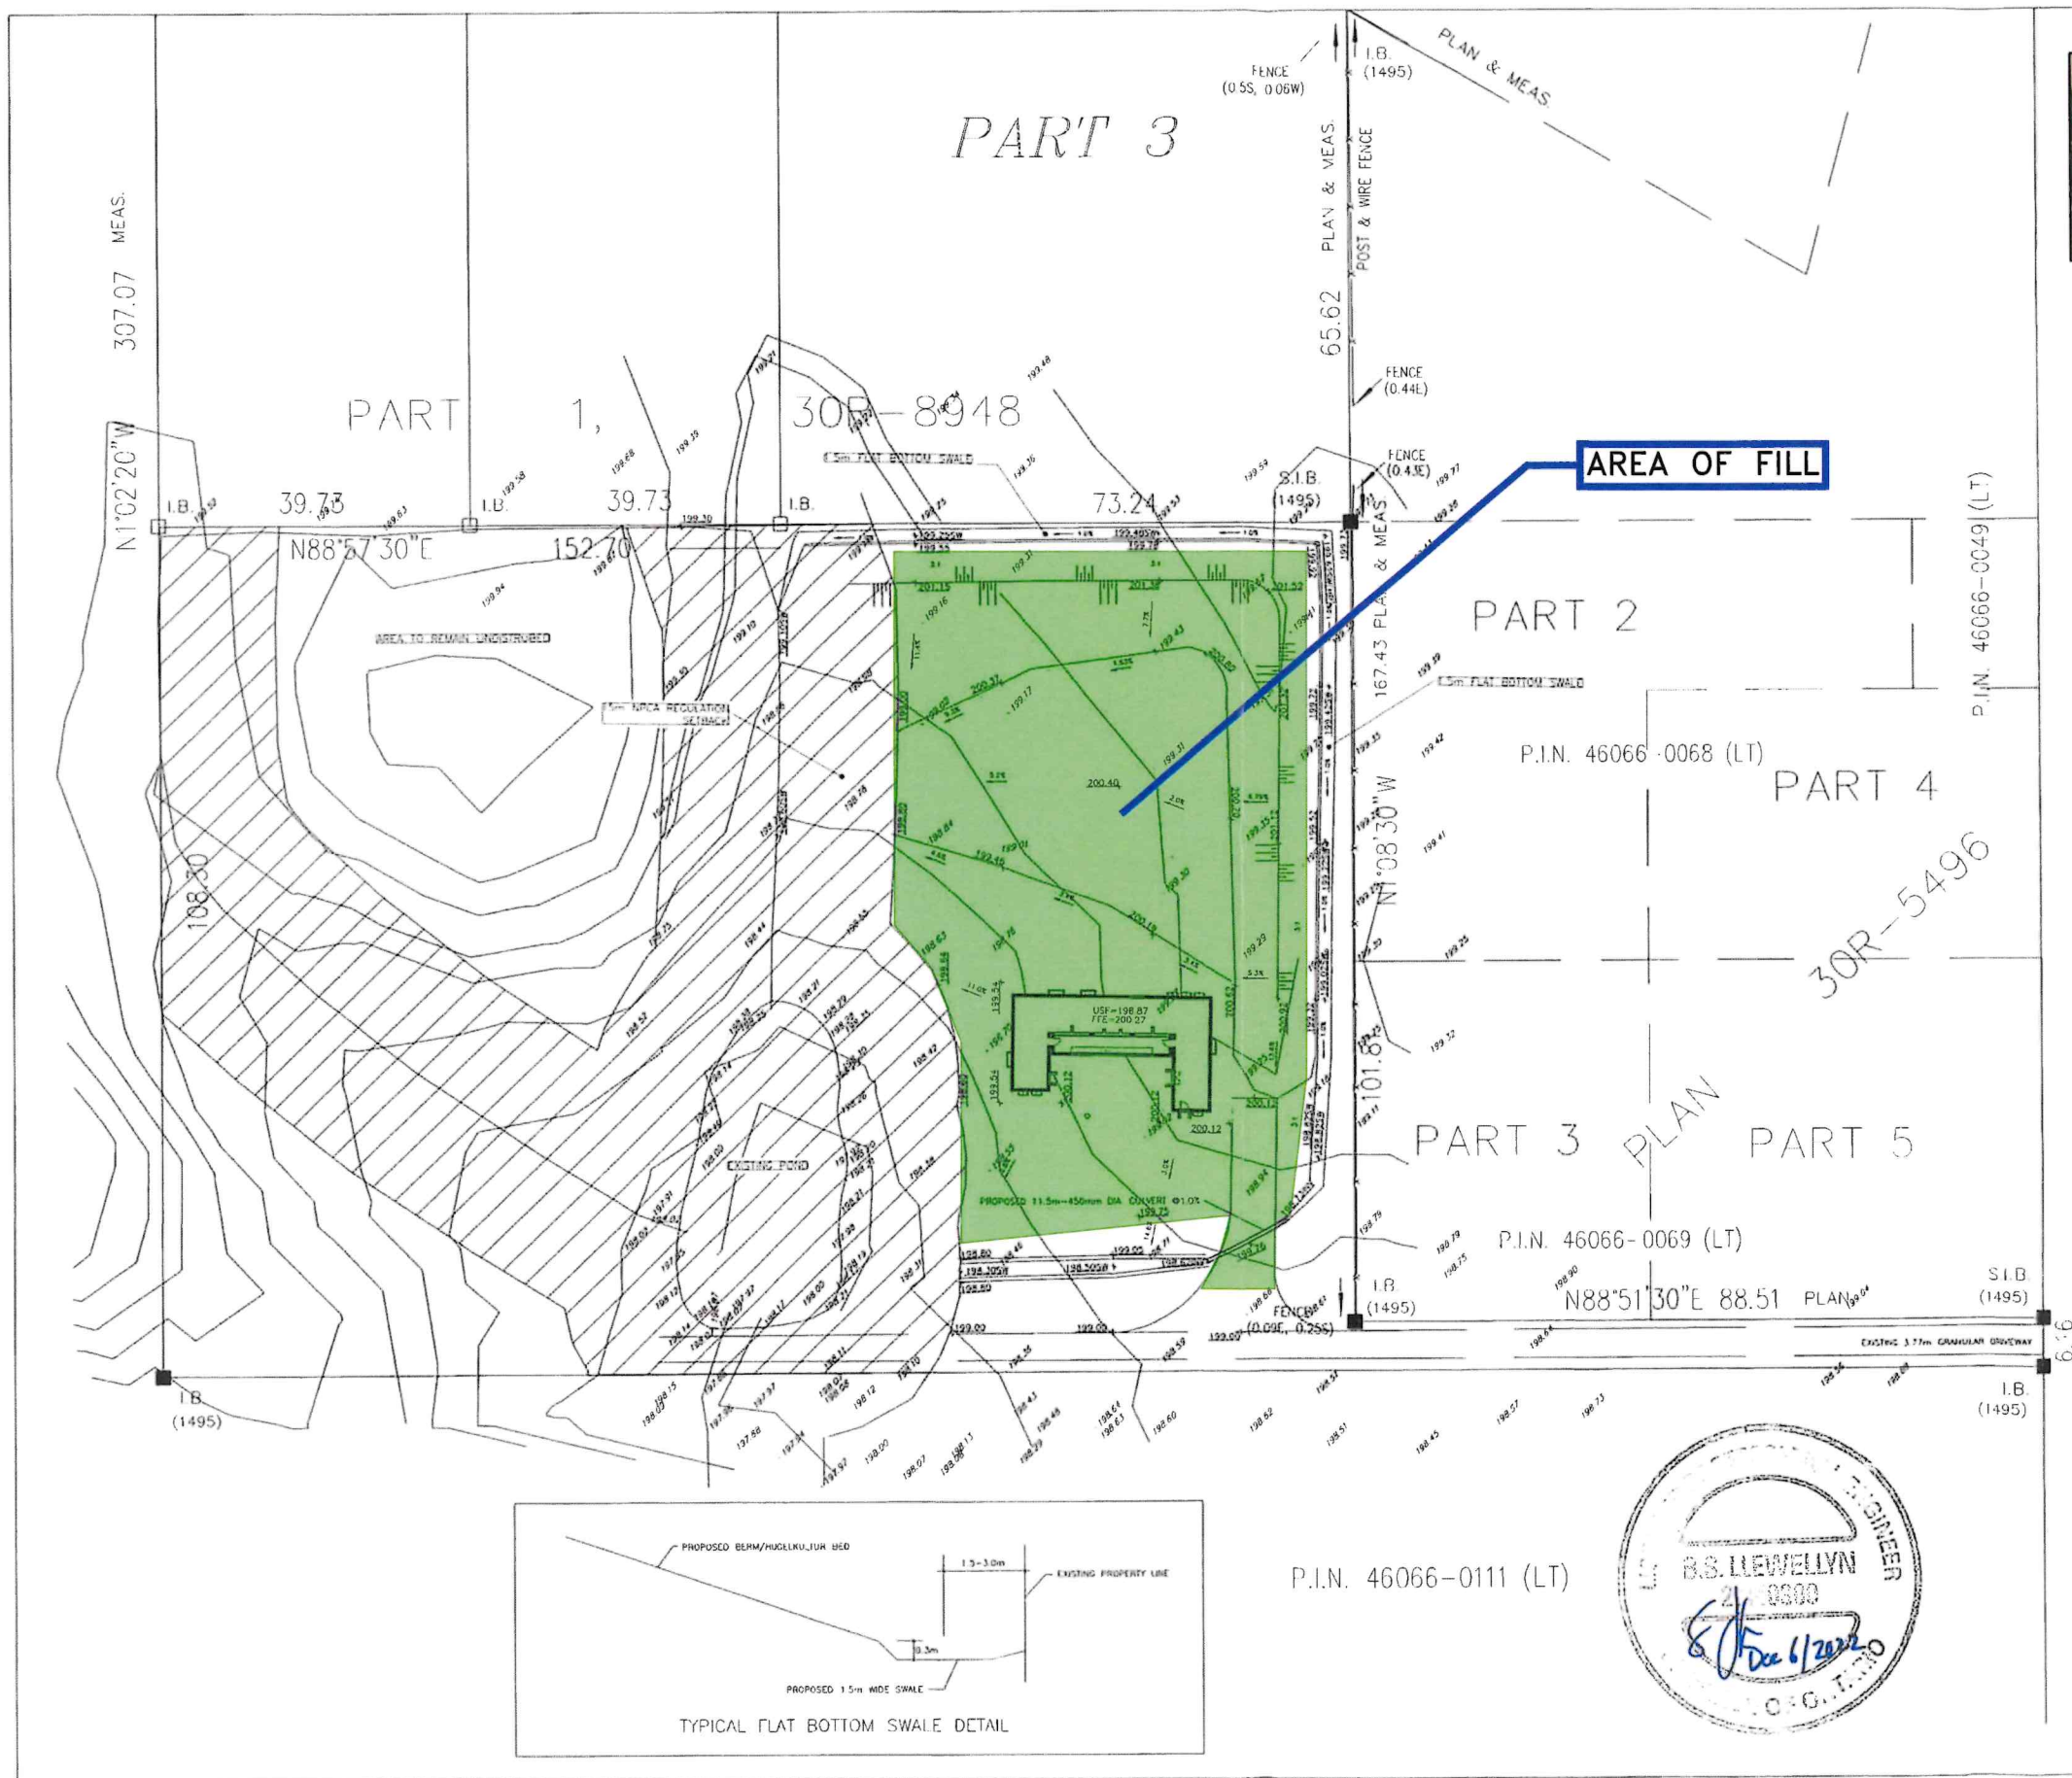

BLANCHMANK  
MONUMENT No. 1092007000B  
ELEVATION = 200.081  
SIB ON THE NORTH SIDE OF SILVER ST AT ABINGDON RD

TOPOG INFORMATION  
EXISTING TOPOGRAPHIC INFORMATION DERIVED FROM  
ASHENHURST NOUWENS LIMITED GRADING DRAWING  
25622-01AC (PROVIDED)

|        |       |       |                                   |      |        |
|--------|-------|-------|-----------------------------------|------|--------|
|        |       |       |                                   |      |        |
|        |       |       |                                   |      |        |
| 1      | DEC22 | DC    | <b>BUILDING PERMIT SUBMISSION</b> |      |        |
| NO     | DATE  | RY    | REVISIONS                         |      |        |
| DESIGN | DC    | CHK'D | SL                                | DATE | DEC 22 |
| DRAWN  | DC    | CHK'D | SL                                |      |        |
| SCALE  |       |       | 1 : 400                           |      |        |

NTS @ 11X17


NTS @ 11X17

TOWNSHIP OF WEST  
LINCOLN  
REGIONAL MUNICIPALITY OF  
NIAGARA

THE CASTELLAN'S  
1664 ABINGDON  
ROAD

## GRADING PLAN

|         |      |      |
|---------|------|------|
| PROJECT | 1664 | GR-1 |
|---------|------|------|

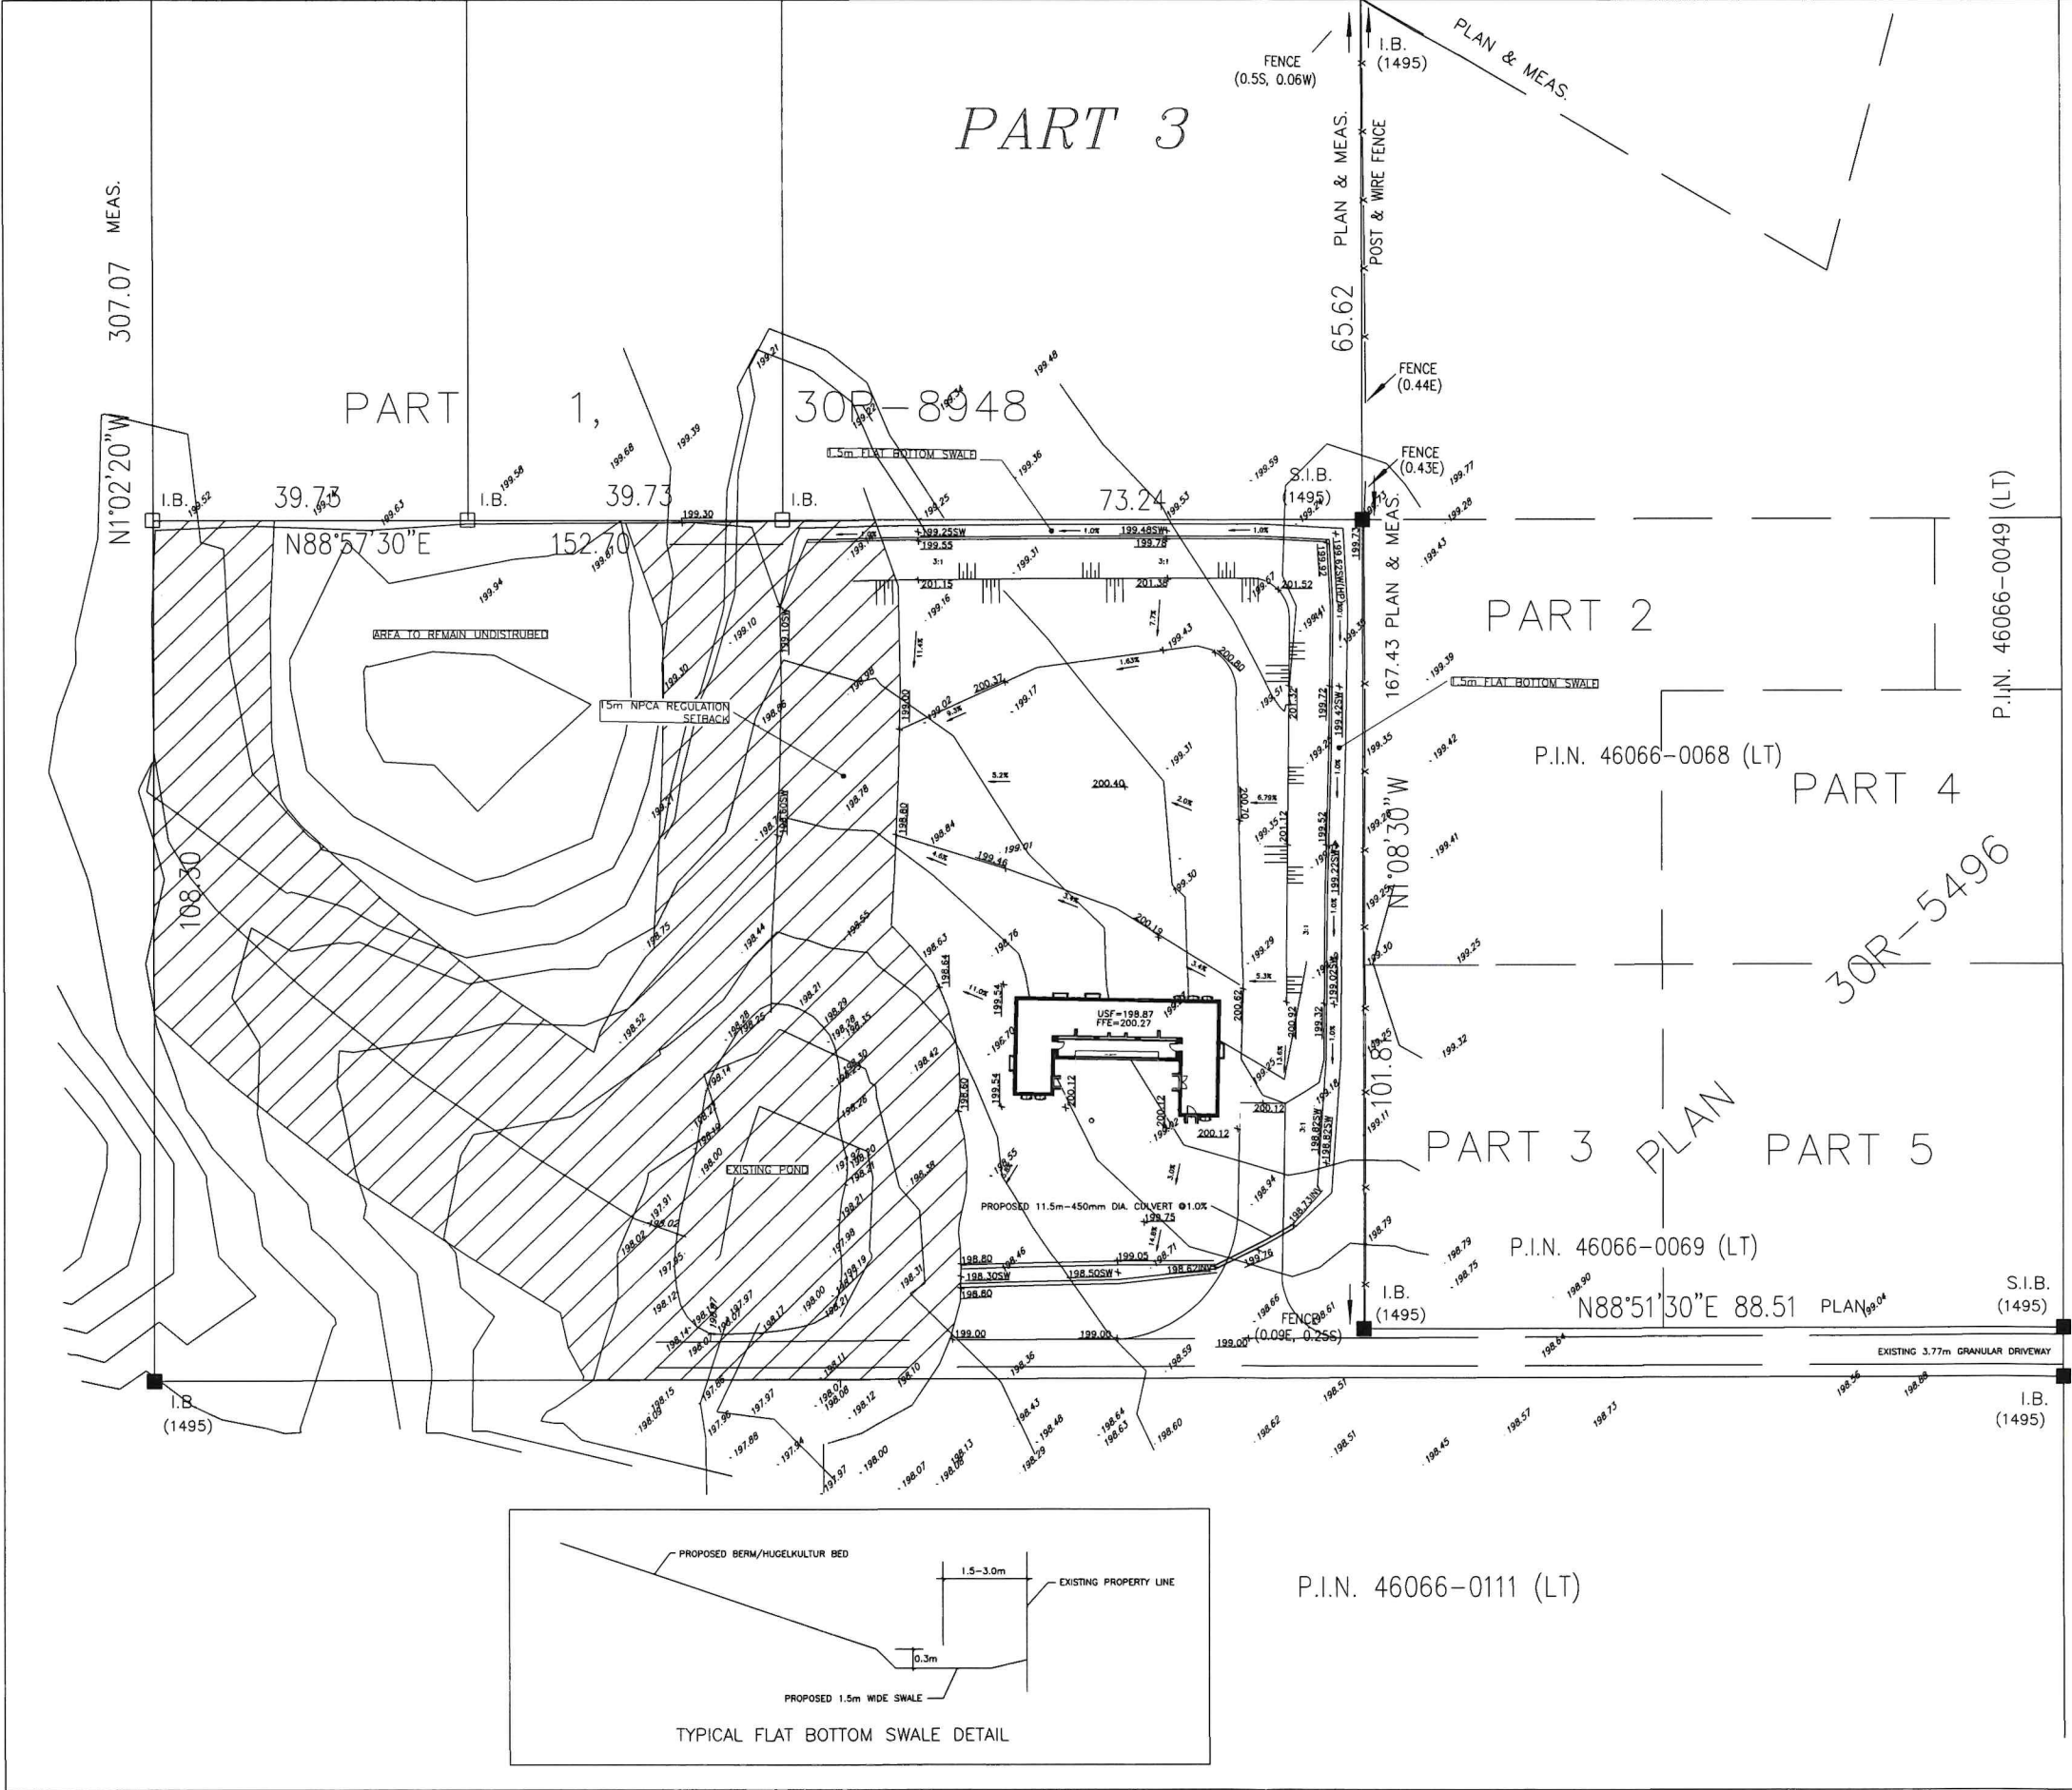

BENCHMARK:  
MONUMENT No. 10920020008  
ELEVATION = 200.081  
SIB ON THE NORTH SIDE OF SILVER ST. AT ABINGDON RD.

TOPO INFORMATION:  
EXISTING TOPOGRAPHIC INFORMATION DERIVED FROM  
ASHENHURST NOUWENS LIMITED GRADING DRAWING  
25622-01AC (PROVIDED)

| NO.    | DATE | BY     | REVISIONS |
|--------|------|--------|-----------|
| DESIGN |      | CHK'D  | DATE      |
| DRAWN  |      | CHK'D  |           |
| SCALE  |      | 1: 400 |           |

|       |  |
|-------|--|
| STAMP |  |
|-------|--|

|                                                              |      |
|--------------------------------------------------------------|------|
| TOWNSHIP OF WEST LINCOLN<br>REGIONAL MUNICIPALITY OF NIAGARA |      |
| THE CASTELLAN'S<br>1664 ABINGDON ROAD                        |      |
| GRADING PLAN                                                 |      |
| PROJECT                                                      | 1664 |