


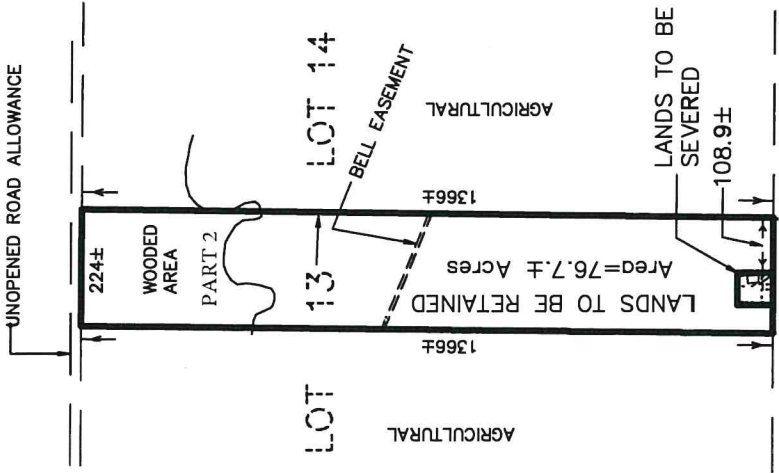

KEY PLAN
SCALE 1:15000

SKETCH FOR LAND DIVISION

OF PART OF

LOT 13

CONCESSION 4

GEOGRAPHIC

TOWNSHIP OF GAINSBOROUGH

IN THE

TOWNSHIP OF WEST LINCOLN

REGIONAL MUNICIPALITY OF NIAGARA

SCALE 1:500 METRIC



S.D. McLAREN, O.L.S. - 2020




64.0±

PART 1

LANDS TO BE SEVERED

Area=4480±Sq.m.=1.107±Acres

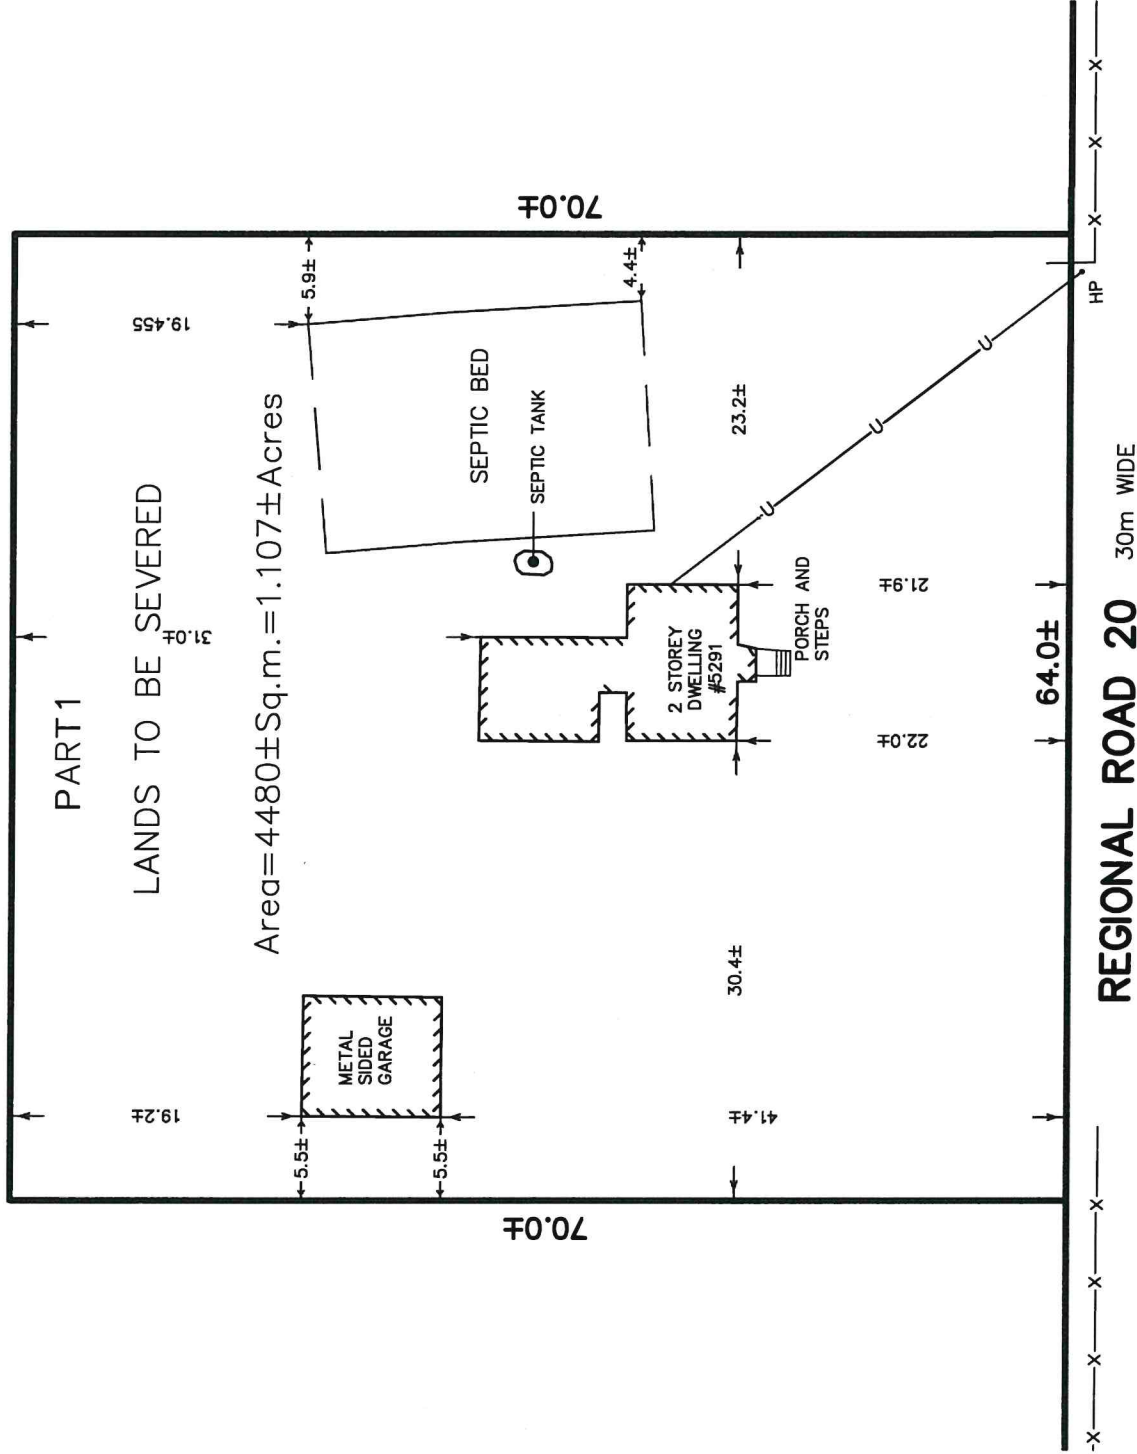

A.T. McLaren Limited
LEGAL AND ENGINEERING SURVEYS

69 JOHN STREET SOUTH, SUITE 230
HAMILTON, ONTARIO, L8N 2B9

PHONE (905) 527-8559 FAX (905) 527-0032

DATE

SEPTEMBER 28, 2020

S. DAN McLAREN, O.L.S.

Drawn
DG

Checked
SDM

Crew Chief

Scale
1:500

Dwg.No. 36481