



SURVEYOR'S SEAL

SKETCH

THIS IS AN ORIGINAL
COPY IF EMBOSSED BY
THE SURVEYOR'S SEAL,
OR PDF CERTIFIED

SKETCH FOR SEVERANCE APPLICATION
VACANT LAND ON MILL STREET
TOWNSHIP OF WEST LINCOLN
REGIONAL MUNICIPALITY OF NIAGARA
0 5 10 15 20m
SCALE 1 : 200
RASCH & HYDE LTD.
ONTARIO LAND SURVEYORS

KEY MAP
(NOT TO SCALE)

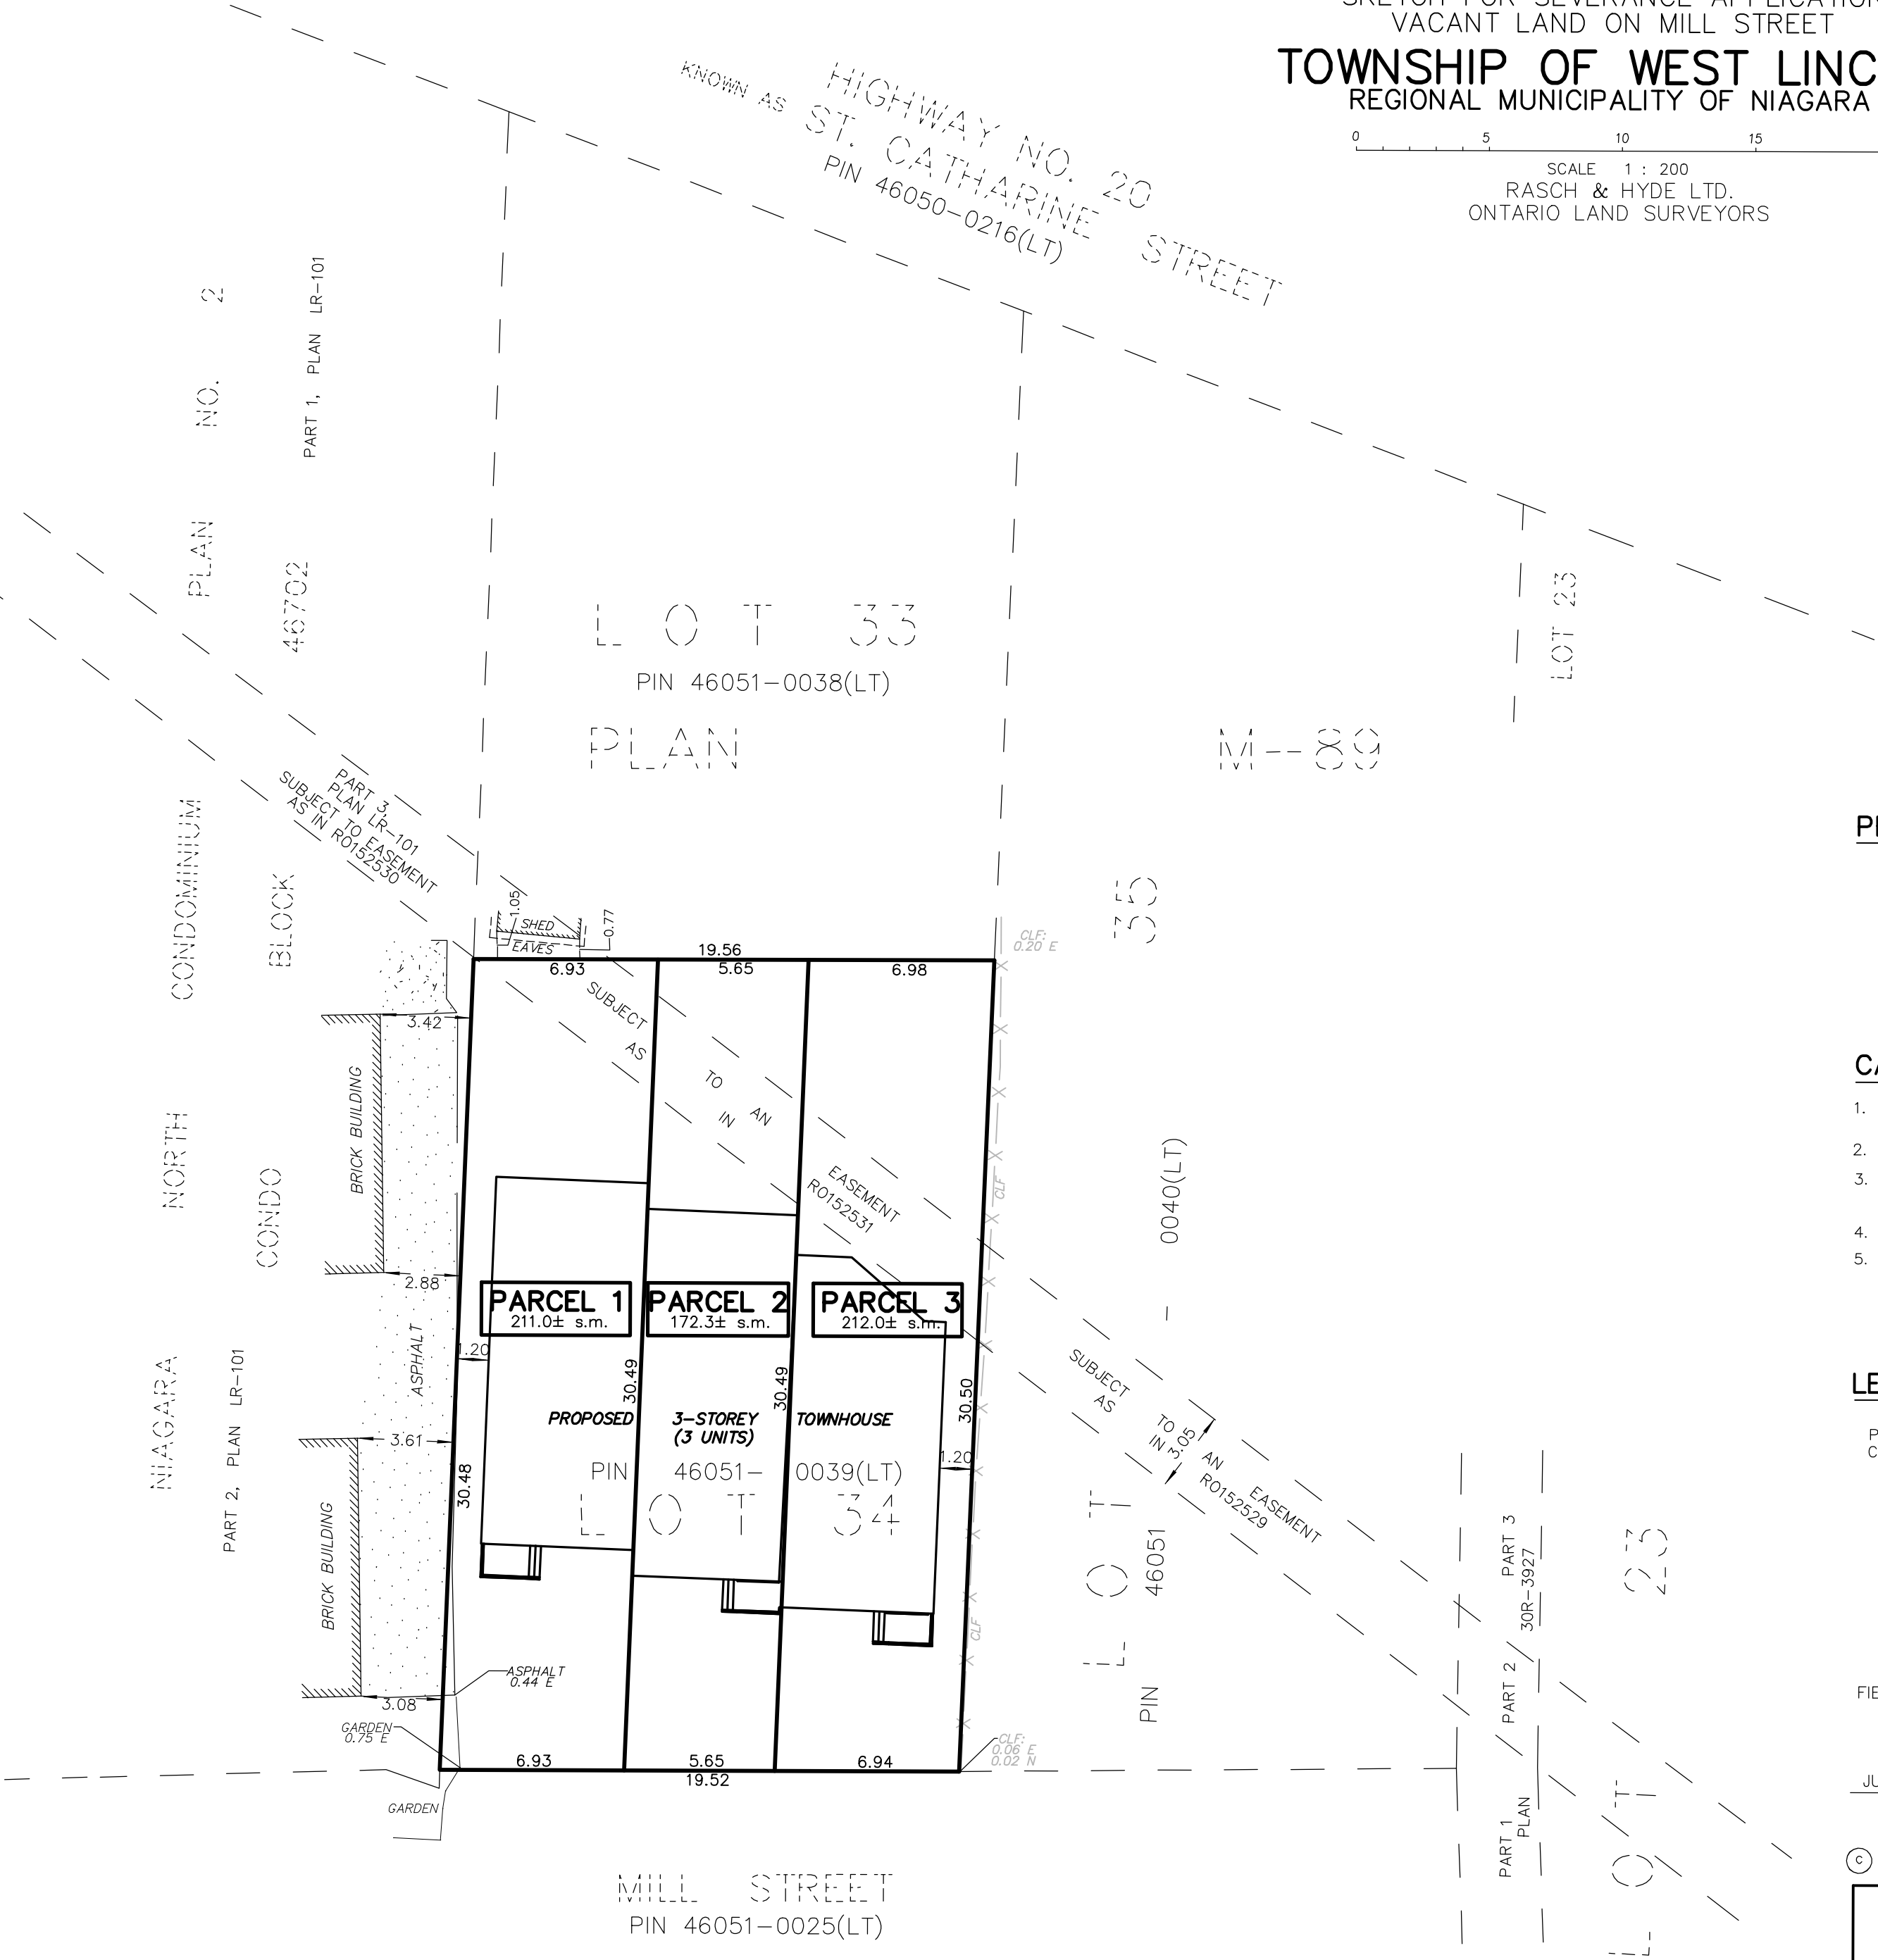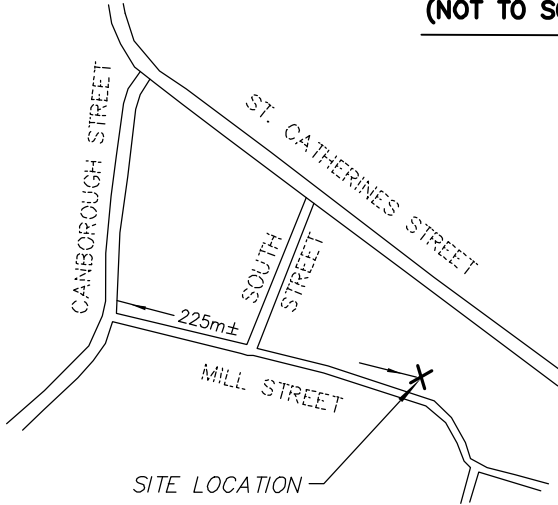

PROPERTY DESCRIPTION

LOT 34, PLAN M-89
(AS CONFIRMED BY PLAN 30BA-1686)
TOWNSHIP OF WEST LINCOLN
REGIONAL MUNICIPALITY OF NIAGARA
PIN 46051-0039(LT)

CAUTION

1. THIS IS NOT A PLAN OF SURVEY AND SHALL NOT BE USED EXCEPT FOR THE PURPOSES INDICATED IN THE TITLE BLOCK.
2. THIS SKETCH IS PROTECTED BY COPYRIGHT ©
3. THIS IS NOT AN ORIGINAL COPY UNLESS EMBOSSED WITH THE SURVEYOR'S SEAL, OR PDF CERTIFIED.
4. DISTANCES AND AREAS ARE APPROXIMATE.
5. FINAL BOUNDARY TO BE DERIVED FROM AS-CONSTRUCTED, CENTRELINE OF WALLS.

LEGEND & NOTES

PIN DENOTES PROPERTY IDENTIFICATION NUMBER
CLF DENOTES CHAIN LINK FENCE
N-NORTH; S-SOUTH; W-WEST; E-EAST

FIELD WORK COMPLETED: APRIL 25, 2022

JULY 21, 2022
DATE
HAROLD D. HYDE
ONTARIO LAND SURVEYOR

© COPYRIGHT, Rasch & Hyde Ltd., OLS's, 2022

RASCH + HYDE LTD.
Ontario Land Surveyors

P.O. Box 6, 1333 Highway #3 East, Unit B
DUNNVILLE, ONT, N1A 2X1
905-774-7188
(FAX 905-774-4000)
P.O. Box 550, 74 Jarvis Street
FORT ERIE, ONT, L2A 5Y1
905-871-9757
(FAX 905-871-9748)

HAROLD D. HYDE O.L.S.

SCALE 1 : 200 SURVEY : 22-087 SEV DRWN BY : J.H.

METRIC NOTE

DISTANCES SHOWN ON THIS PLAN ARE IN
METRES AND CAN BE CONVERTED TO FEET BY DIVIDING BY 0.3048