


THIS AUTOTURN SWEEP PATH ANALYSIS HAS BEEN PREPARED USING BASE PLANS PROVIDED BY OTHERS. THE PRACTITIONER HAS NOT INSPECTED THE ACCURACY AND/OR THE COMPLETENESS OF THESE BASE PLANS AND SHALL NOT BE RESPONSIBLE FOR ANY ERRORS OR OMISSIONS WHICH MAY BE INCORPORATED HEREIN AS A RESULT.



NO.	DATE	INITIAL	REVISION DETAIL



VEHICLE:

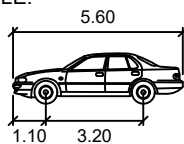

P	meters
Width	: 2.00
Track	: 2.00
Lock to Lock Time	: 6.0
Steering Angle	: 35.9

**AUTOTURN ANALYSIS - TAC P
113 GRIFFIN STREET
WEST LINCOLN, ON**


SCALE: 1:250	DATE: JANUARY 2024	DWG DWG 1
DRAWN: LC	DESIGN: LC	

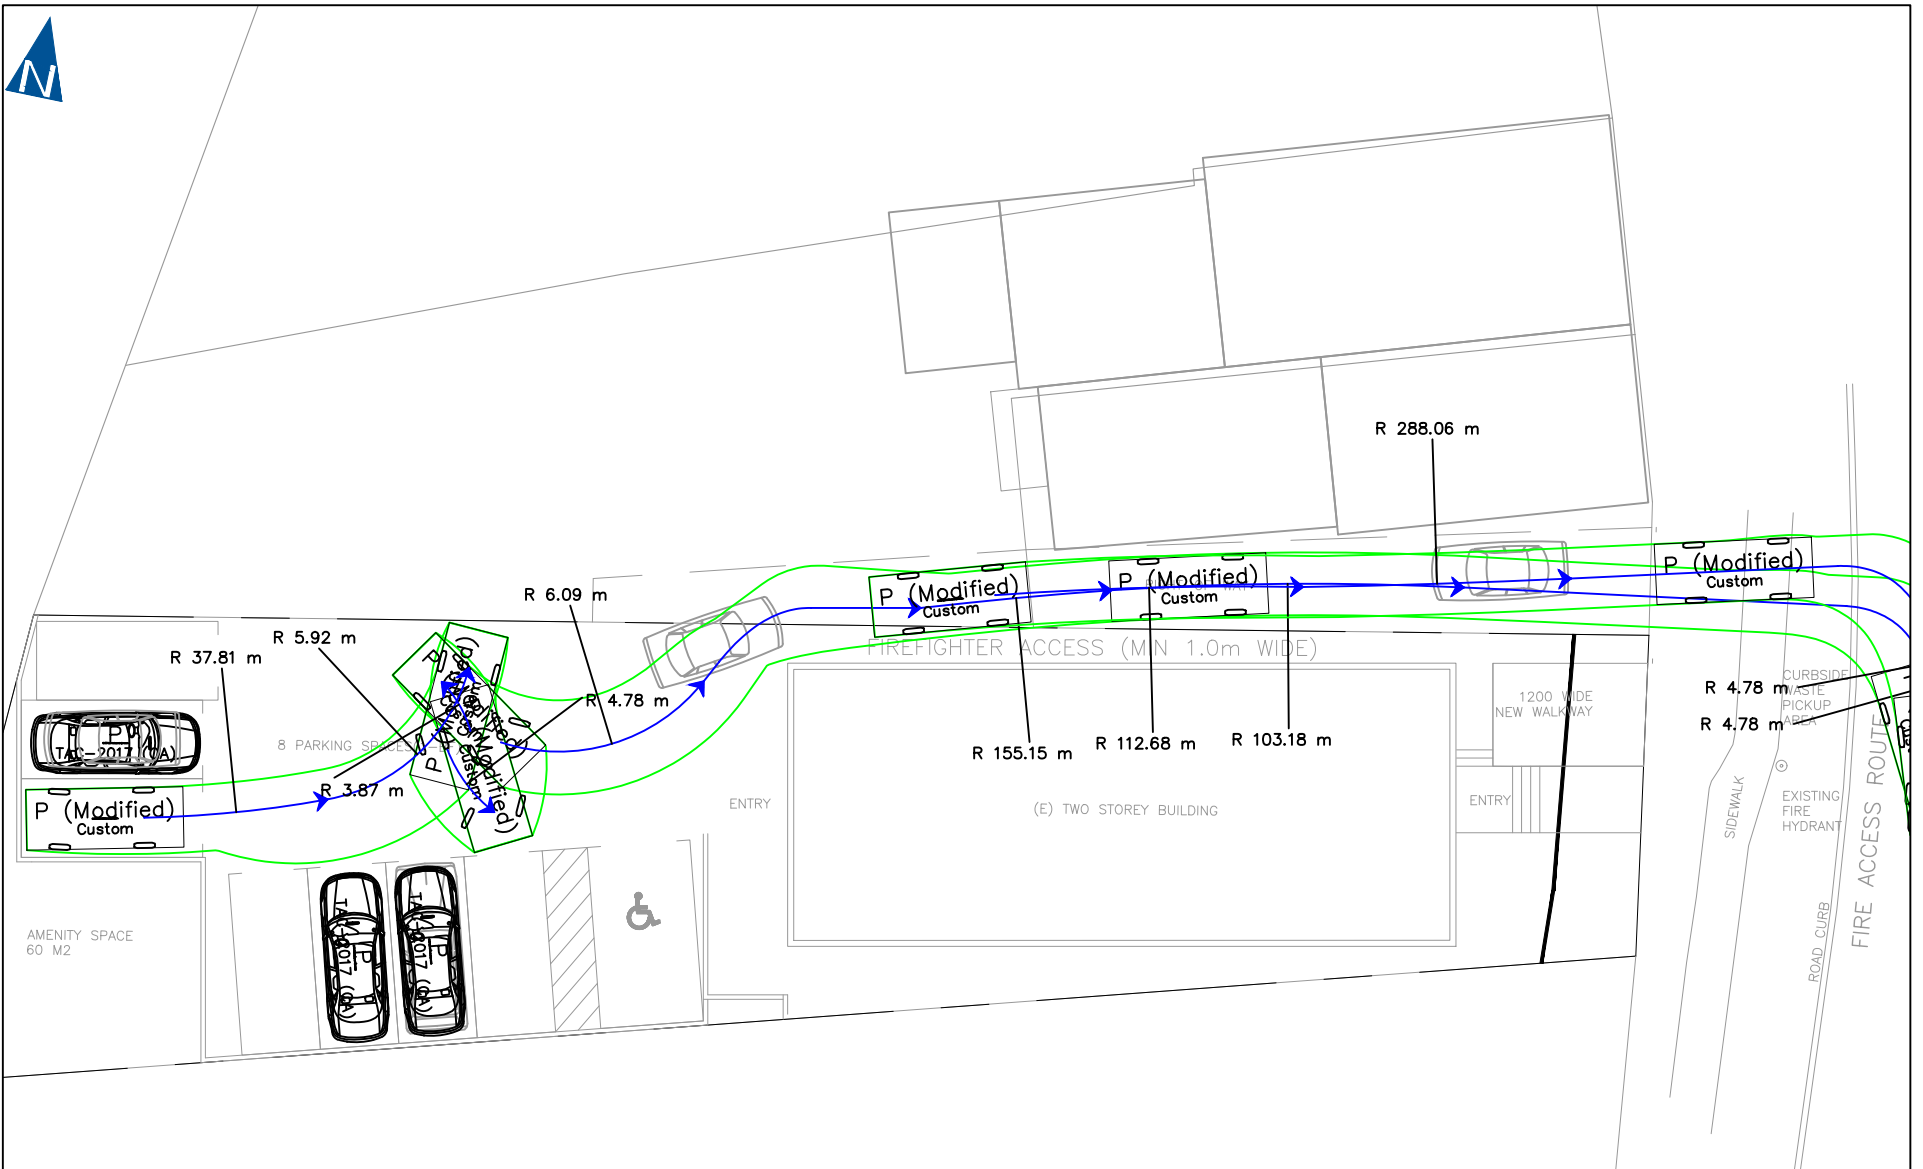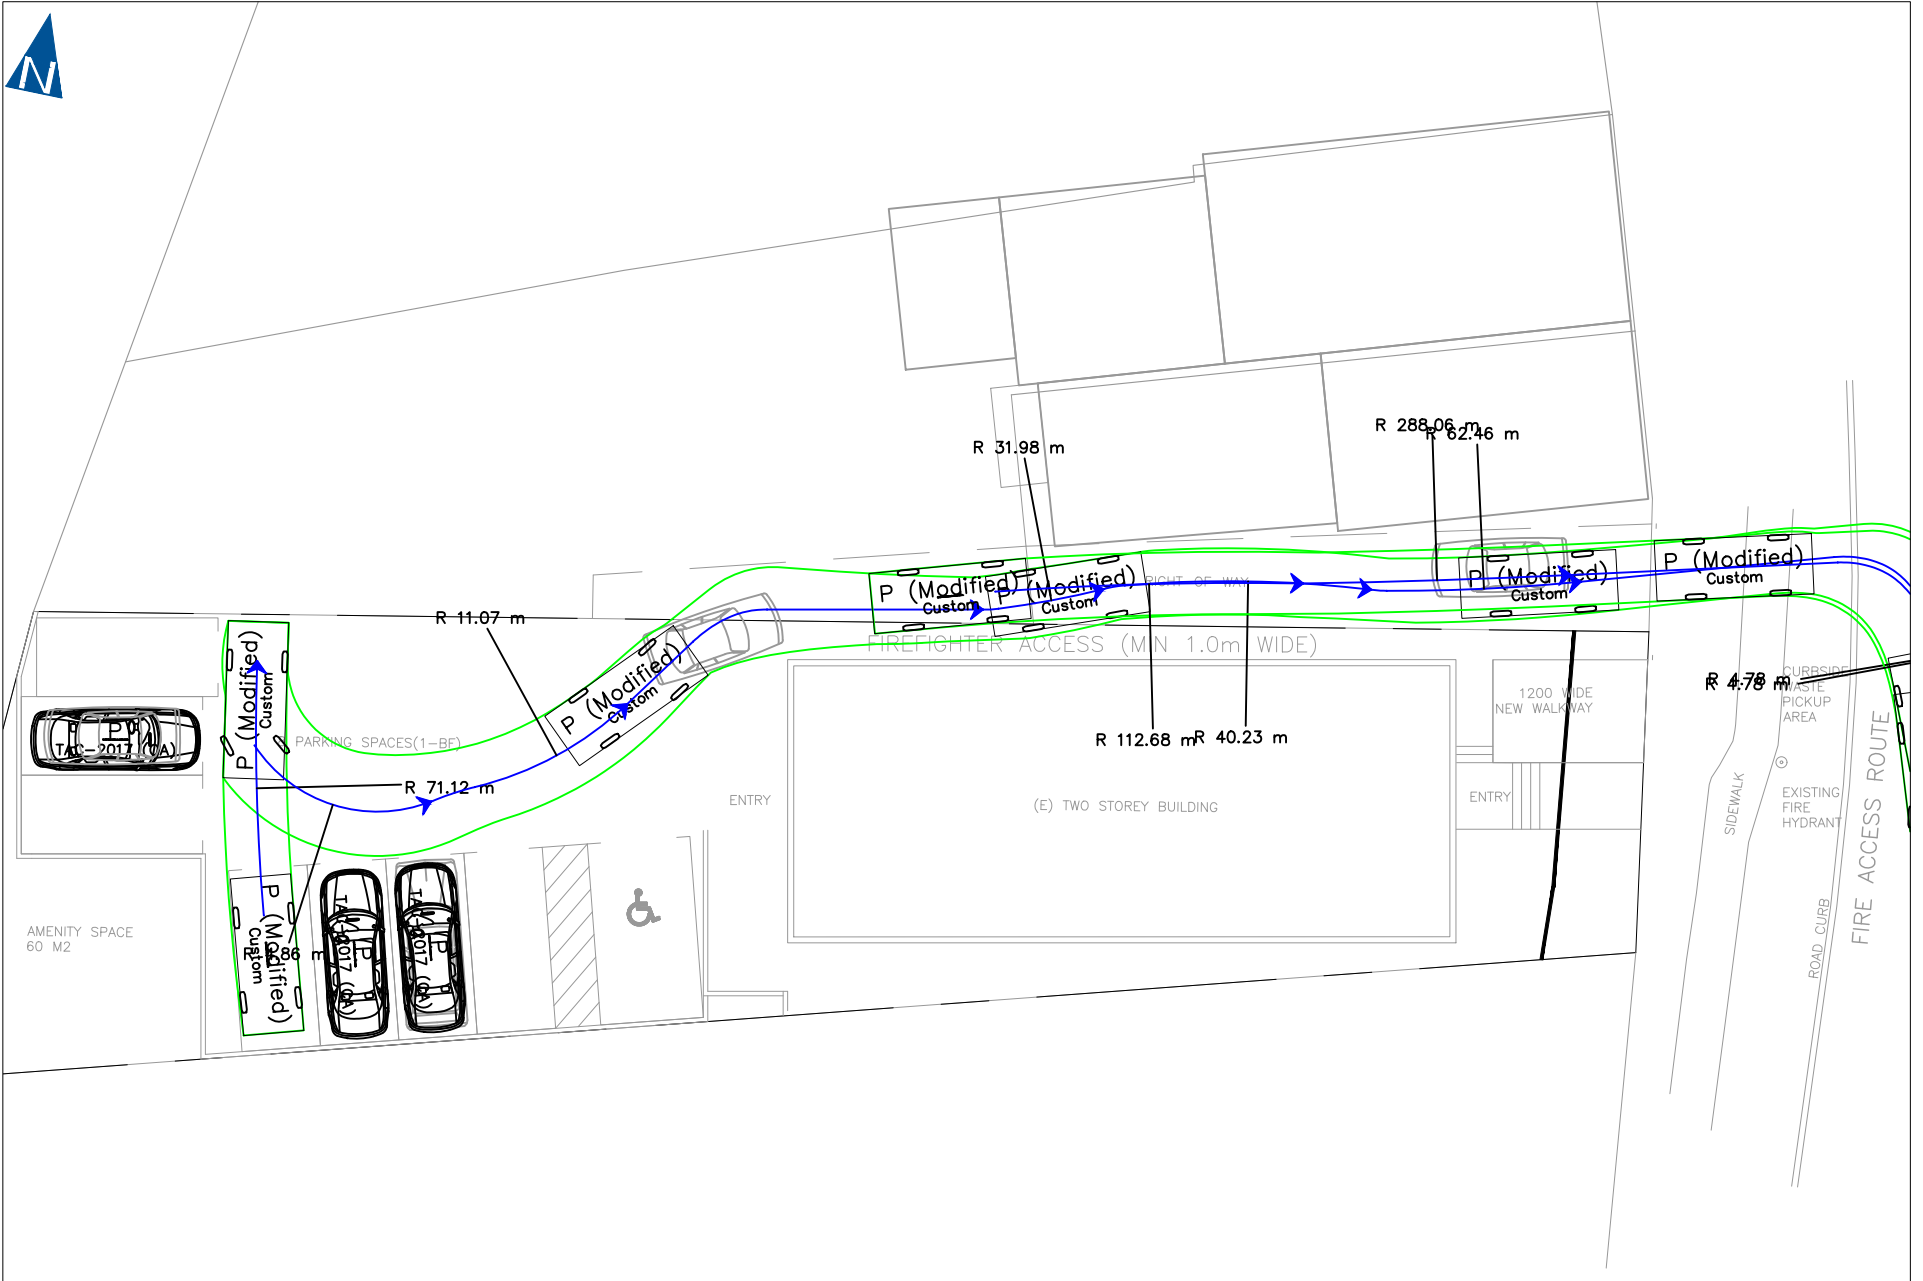

THIS AUTOTURN SWEEP PATH ANALYSIS HAS BEEN PREPARED USING BASE PLANS PROVIDED BY OTHERS. THE PRACTITIONER HAS NOT INSPECTED THE ACCURACY AND/OR THE COMPLETENESS OF THESE BASE PLANS AND SHALL NOT BE RESPONSIBLE FOR ANY ERRORS OR OMISSIONS WHICH MAY BE INCORPORATED HEREIN AS A RESULT.



NO.	DATE	INITIAL	REVISION	DETAIL

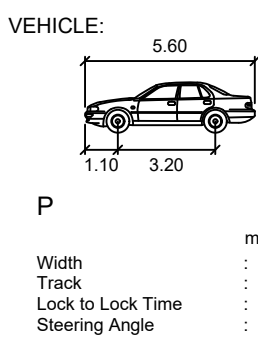

AUTOTURN ANALYSIS - TAC P 113 GRIFFIN STREET WEST LINCOLN, ON

SCALE: 1:250	DATE: JANUARY 2024	DWG
DRAWN: LC	DESIGN: LC	PROJECT: 220193
		DWG 2