


SKETCH FOR SEVERANCE APPLICATION
 OF
131 ST. CATHARINE STREET
 IN THE
TOWNSHIP OF WEST LINCOLN
 REGIONAL MUNICIPALITY OF NIAGARA

SCALE 1:750 METRIC

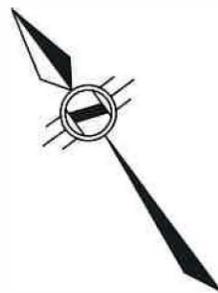

R.A. McLAREN, O.L.S. - 2024



METRIC NOTE

DISTANCES SHOWN ON THIS PLAN ARE IN METRES AND CAN BE CONVERTED TO FEET BY DIVIDING BY 0.3048

NOTE:


DISTANCES SHOWN ON THIS PLAN WERE DERIVED FROM PLAN BY A.T. McLAREN LTD. DATED JUNE 27, 2019 (FILE No. 35990).

THIS PLAN IS COMPRISED OF LOT 44, REGISTERED PLAN No. M-90 IN THE TOWNSHIP OF WEST LINCOLN, REGIONAL MUNICIPALITY OF NIAGARA.

CAUTION:

A) THIS IS NOT A PLAN OF SURVEY AND SHALL NOT BE USED EXCEPT FOR THE PURPOSE INDICATED IN THE TITLE BLOCK.

B) THIS PLAN IS PROTECTED BY COPYRIGHT ©

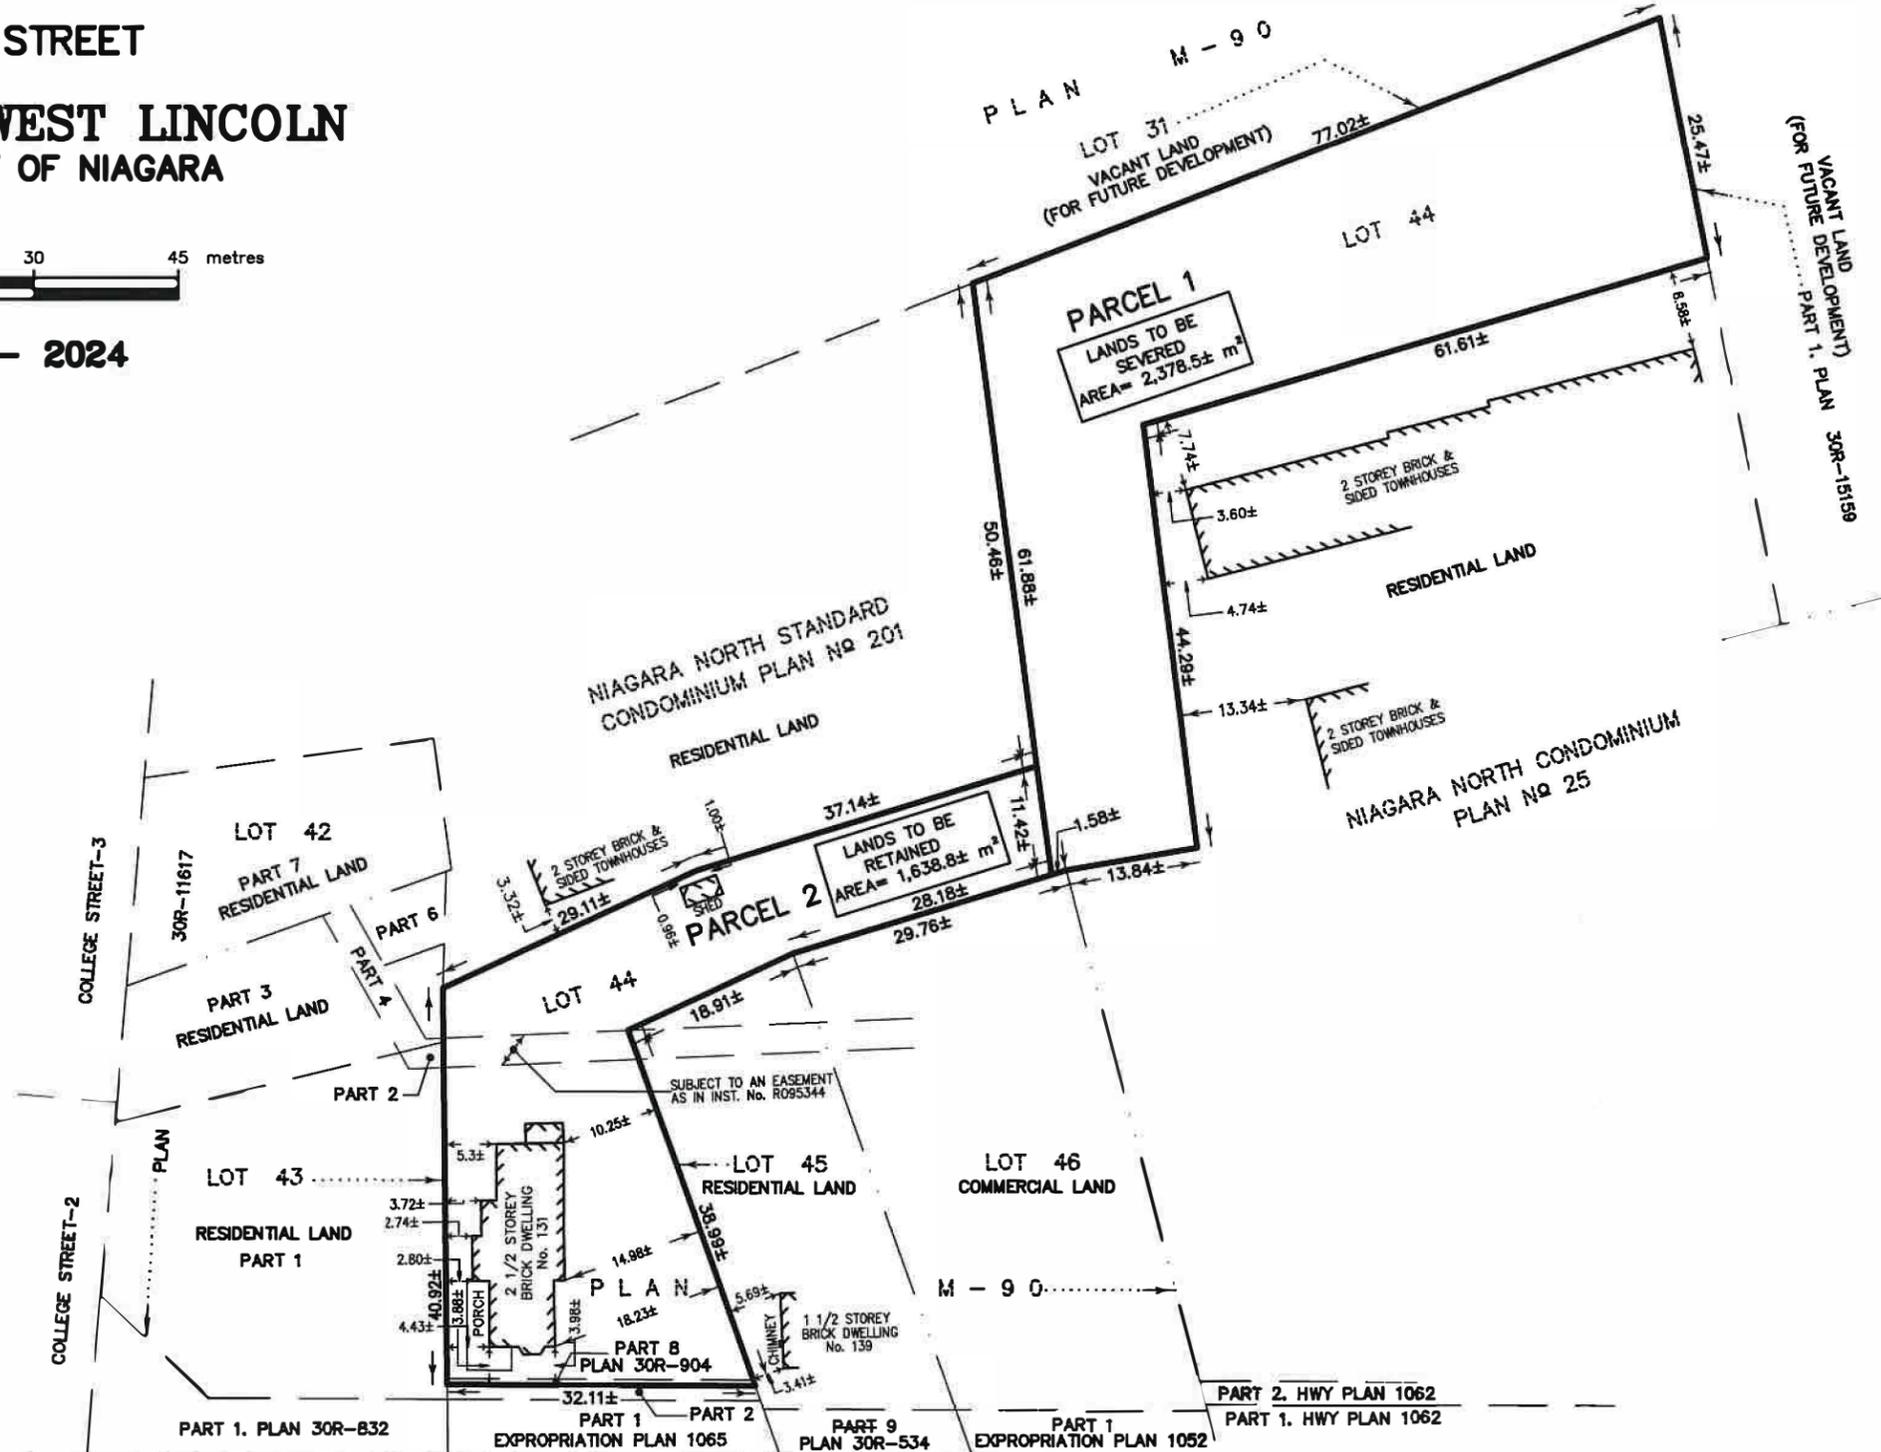

ST. CATHARINE STREET
 (24± METRES WIDE)

15 JUL 2024
 DATE

[Signature]
 ROB A. McLAREN, O.L.S.

131 ST. CATHARINE STREET

A.T. McLaren Limited
 LEGAL AND ENGINEERING SURVEYS

69 JOHN STREET SOUTH, SUITE 230
 HAMILTON, ONTARIO, L8N 2B9
 PHONE (905) 527-8559 FAX (905) 527-0032

Drawn MN	Checked RAM	Crew Chief MW	Scale 1:750	Dwg.No. 35990-SK
-------------	----------------	------------------	----------------	------------------