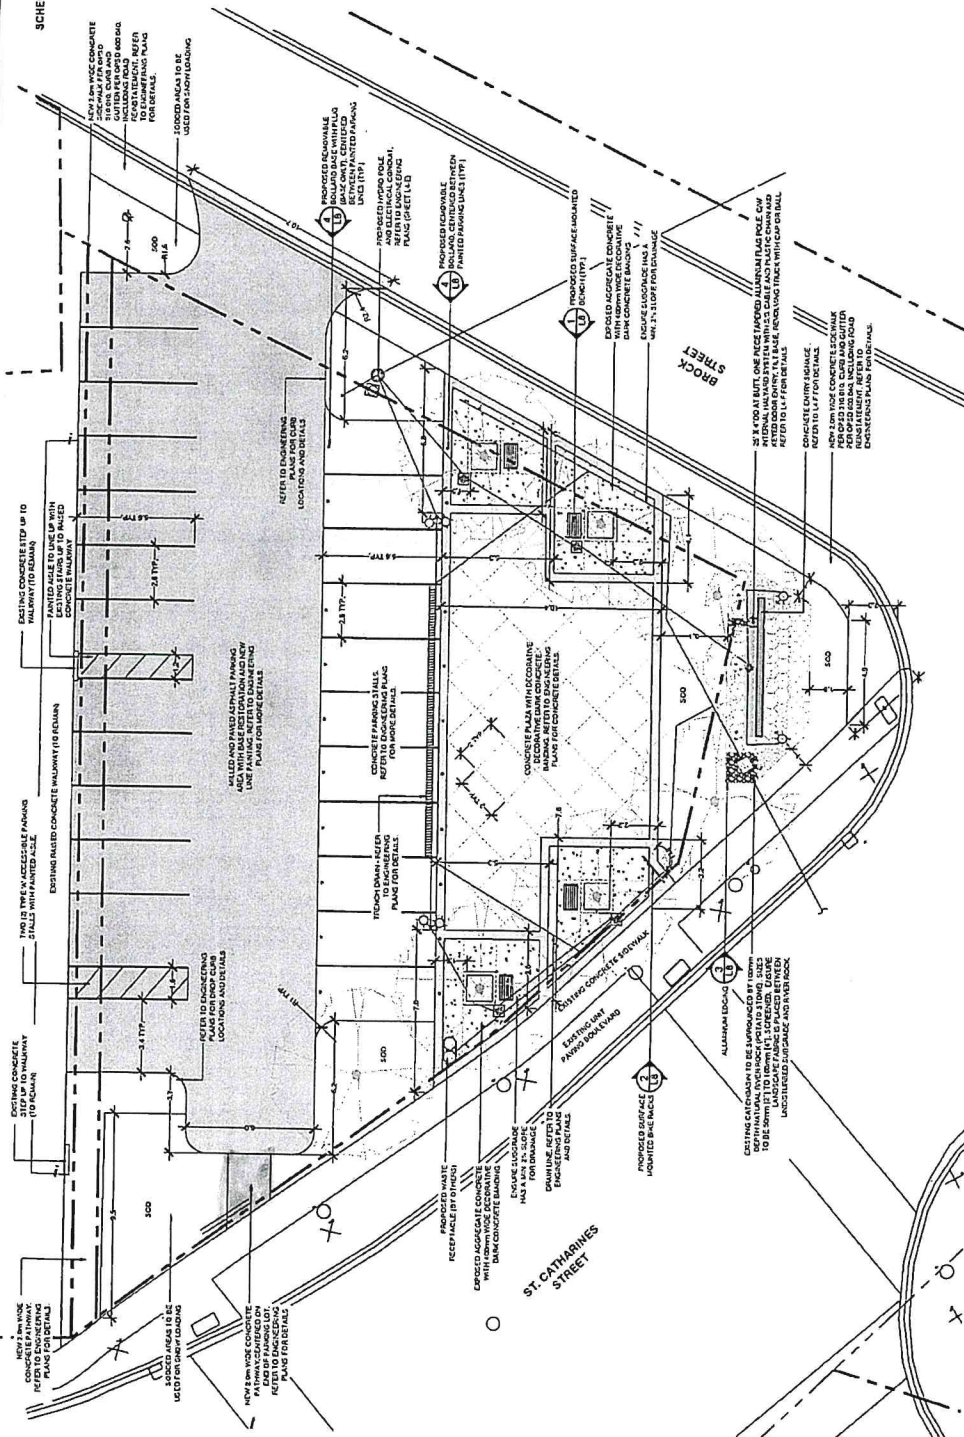


[illegible]

NOTES

- [illegible]

CONTRACTOR WILL BE PROVIDED WITH AN AUTOCAD DRAWING SO LAYOUT CAN BE COMPLETED VIA GLOBAL POSITIONING SYSTEM (GPS)